

I:\Clients-GrBoy\B\9416 Buchanan Town of\095 N130 CTH N Property - Storm Water Management Feasibility Study\100 Cod\DWG\CTH N Property Design.dwg 11/04/21 6:50:52 PM



- NOTES:**
1. ALL DISTURBED STORM WATER POND SLOPE AREAS SHALL BE RESTORED WITH 6" TOPSOIL, SEED, FERTILIZER AND EROSION MAT PER SPECIFICATIONS. AREAS BELOW THE BOTTOM OF THE SAFETY SHELF (ELEVATION 740) SHALL NOT BE RESTORED.
 2. ALL DISTURBED VEGETATED AREAS SHALL BE RESTORED WITH 6" TOPSOIL, SEED, FERTILIZER AND MULCH PER SPECIFICATIONS.
 3. CLEAR AND GRUB ALL TREES IN THE AREAS OF DISTURBANCE

EARTHWORK VOLUME CALCULATION - STORM WATER POND:

STORM WATER MANAGEMENT POND AREA
 CUT GENERATED = 8,600 CY
 FILL REQUIRED = 100 CY
 NET = 8,500 CY CUT

TOTAL = 8,500 CY OF EXCESS MATERIAL TO BE USED ON SITE OR DISPOSED OF PER SPECIFICATIONS.

NOTE: 6" OF EXISTING TOPSOIL ASSUMED IN EARTHWORK CALCULATIONS.
 NOTE: A PORTION OF N130 CTH N LOT WAS BACKFILLED WITH TOPSOIL

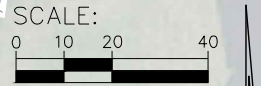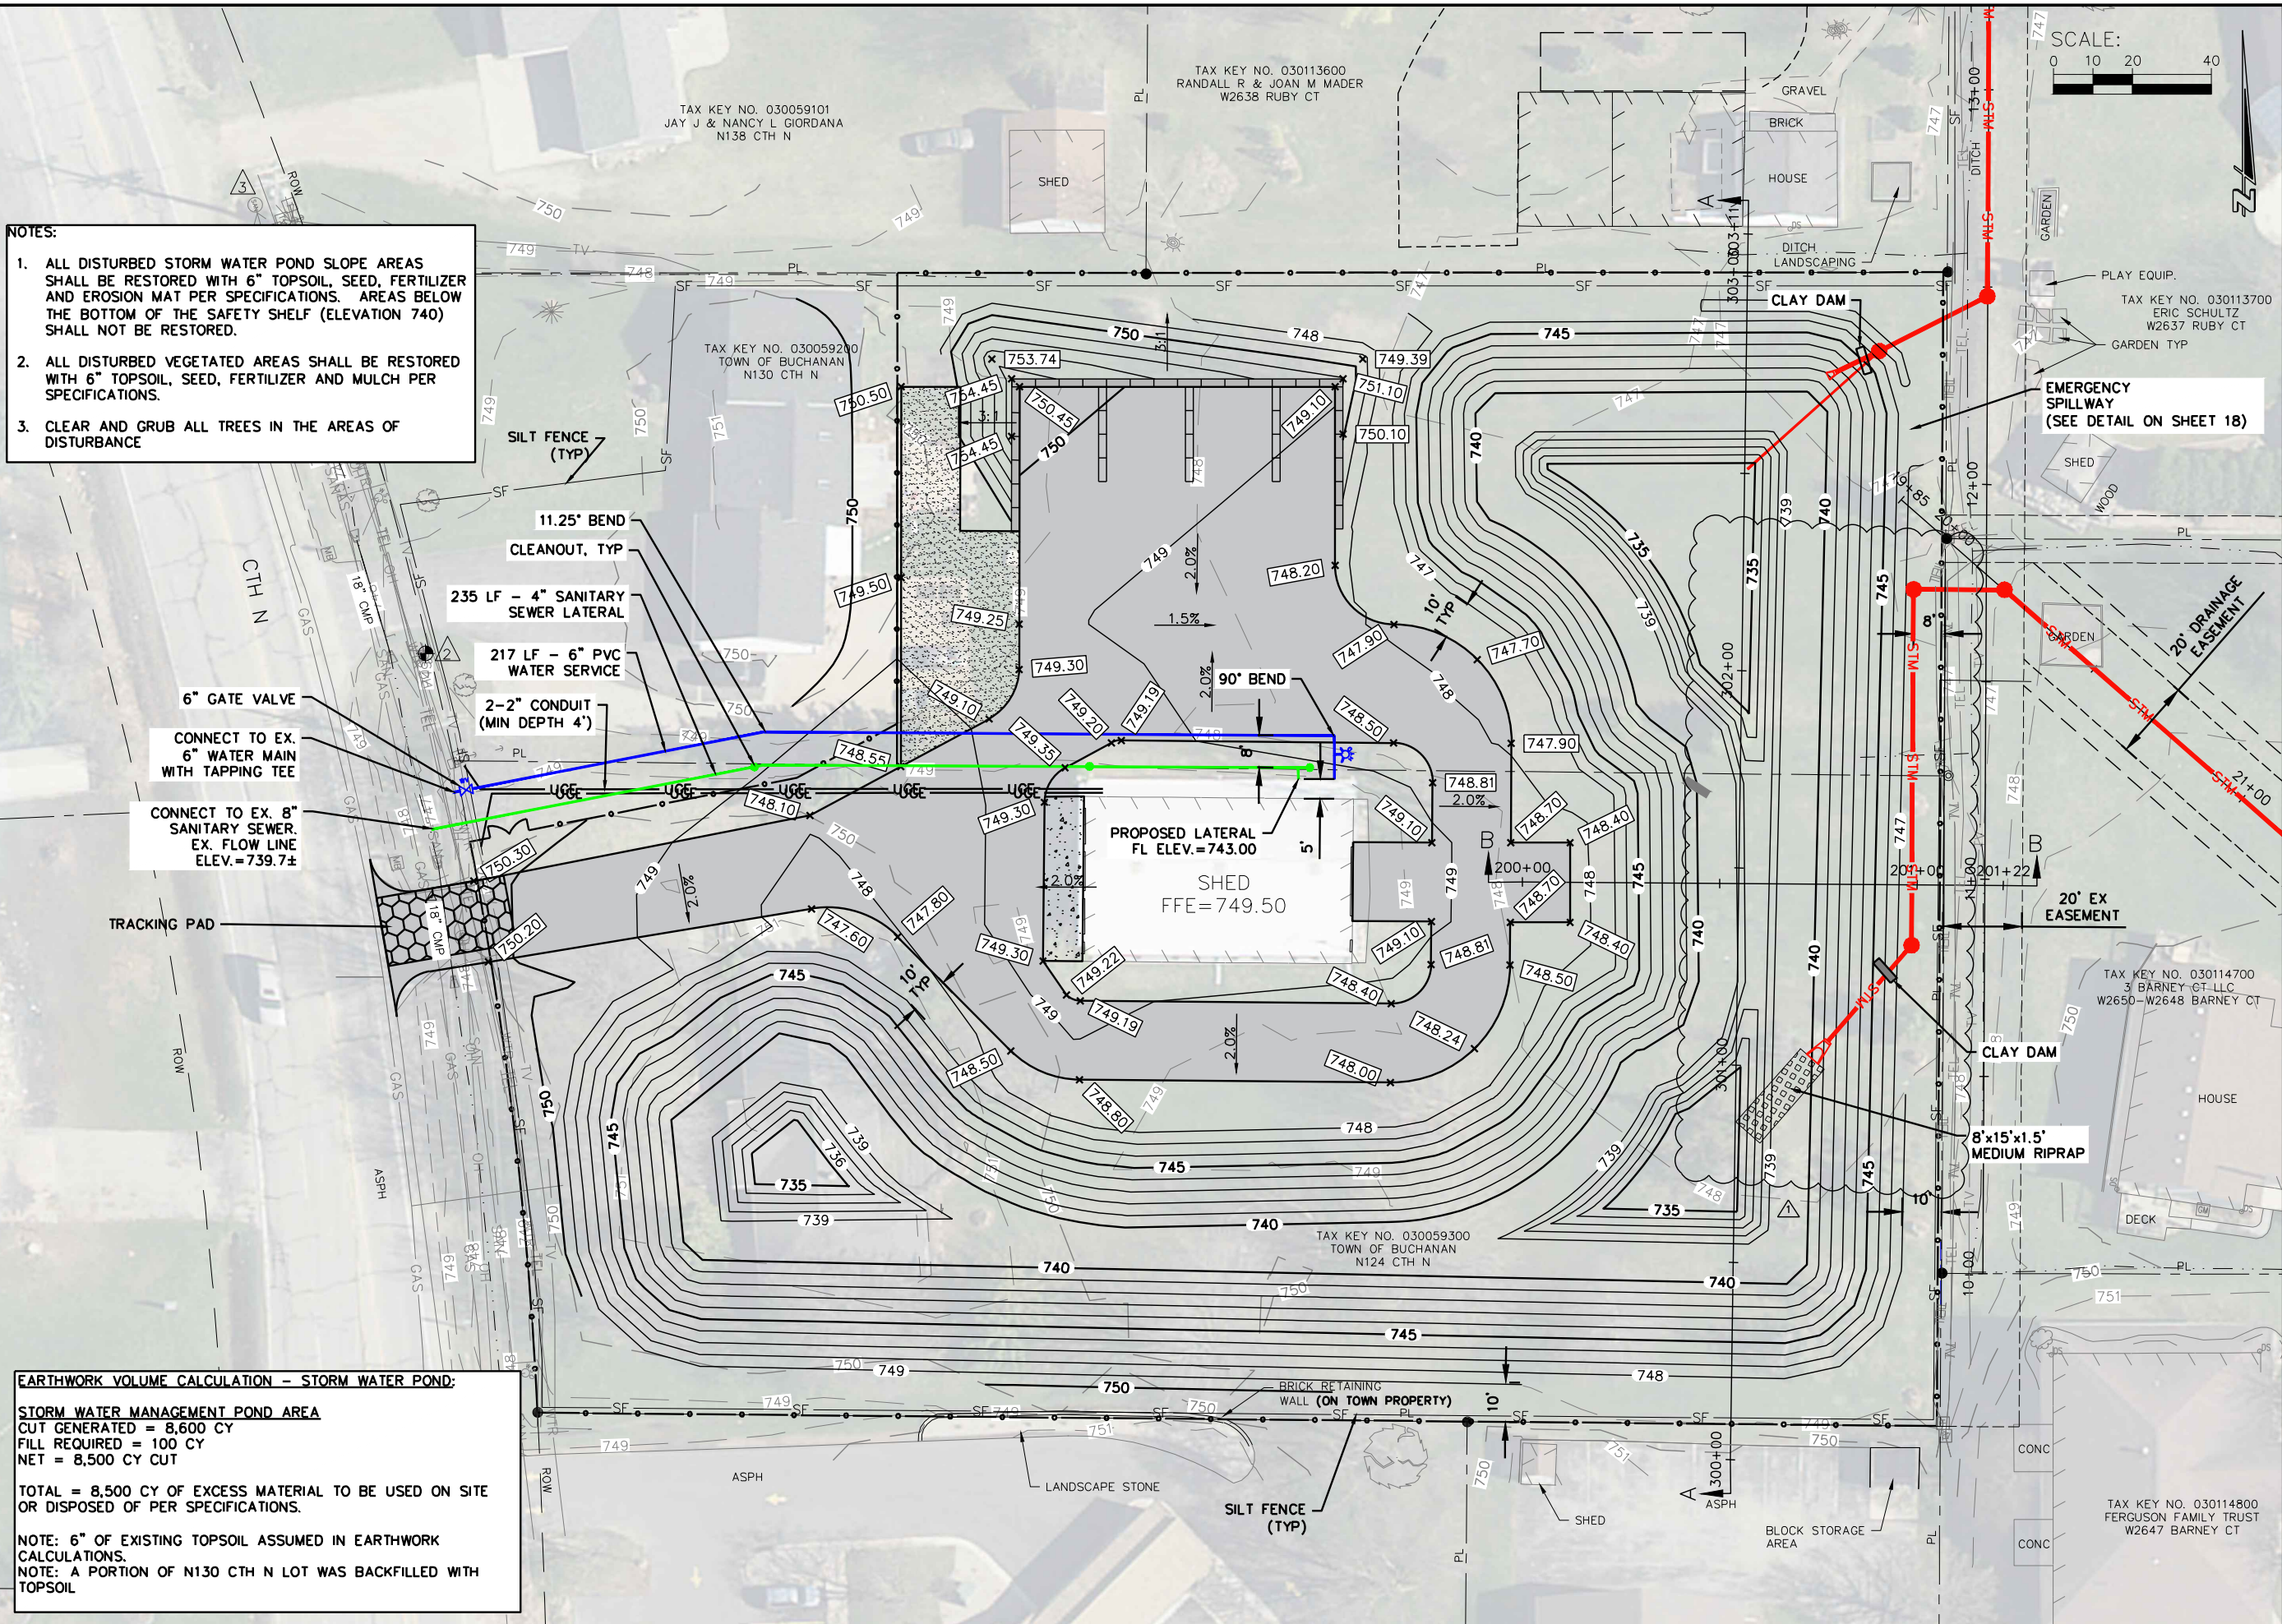

JOB NO.	04916-0095
DRAWN BY	BJG
CHECKED BY	JKK
DATE	SEPTEMBER 23, 2021
REVISIONS	11/11/21 DNR COMMENTS
REFERENCE FILE	
DRAWING FILE	

www.cedarcorp.com
 800-472-7372

Cedar corporation



engineers • architects • planners • environmental specialists
 land surveyors • landscape architects • interior designers

2820 Waton Commons W.
 Waukesha, WI 53152
 608-554-0037
 FAX: 608-249-5824

1895 Bellevue Street
 Menomonie, WI 54751
 Green Bay, WI 54301
 715-235-9081
 920-491-9091
 FAX: 920-491-9020

TOWN OF BUCHANAN
 N130 CTH N PROPERTY - STORM WATER MANAGEMENT
 CONTRACT NO. B-21
 YARD WASTE AND POND GRADING & EROSION CONTROL PLAN

I:\Clients-GrBoy\B4916 Buchanan Town of\095 N130 CTH N Property - Storm Water Management\Feasibility Study\100 Cad\DWG\CTH N Property Design.dwg 11/04/21 6:53:07 PM

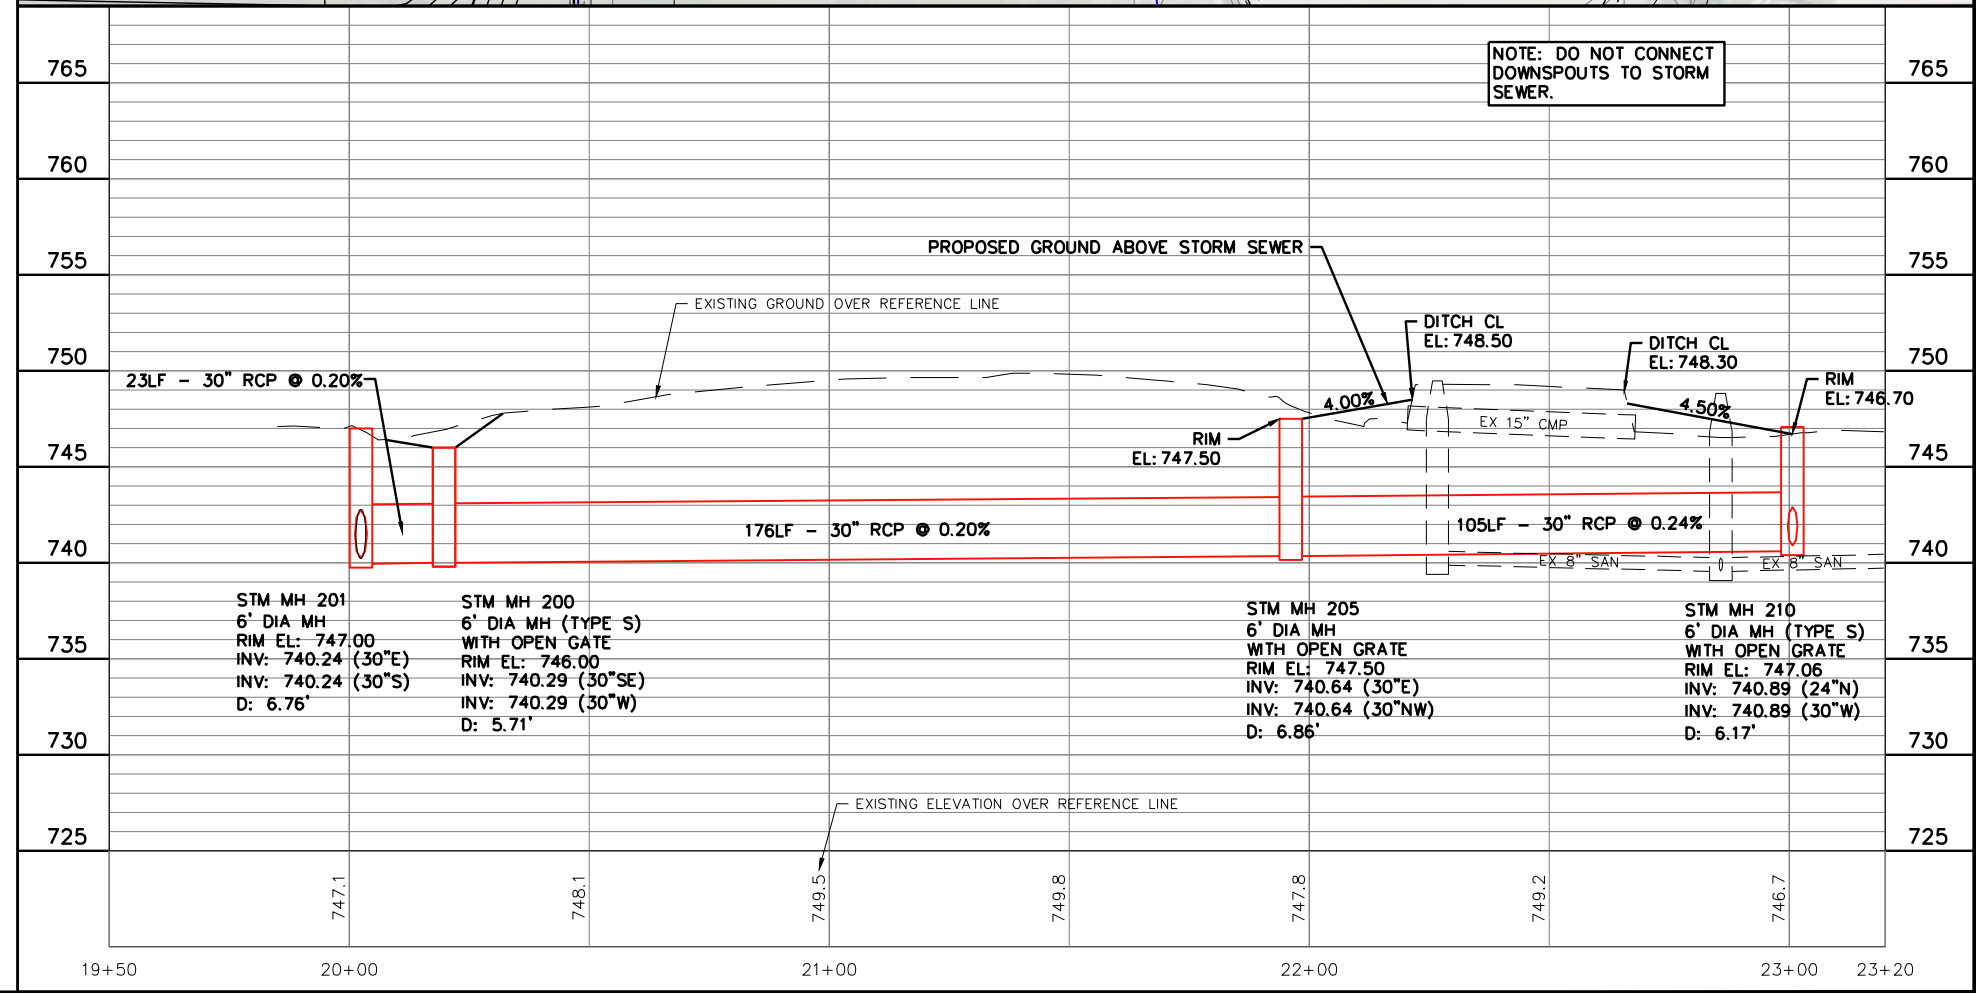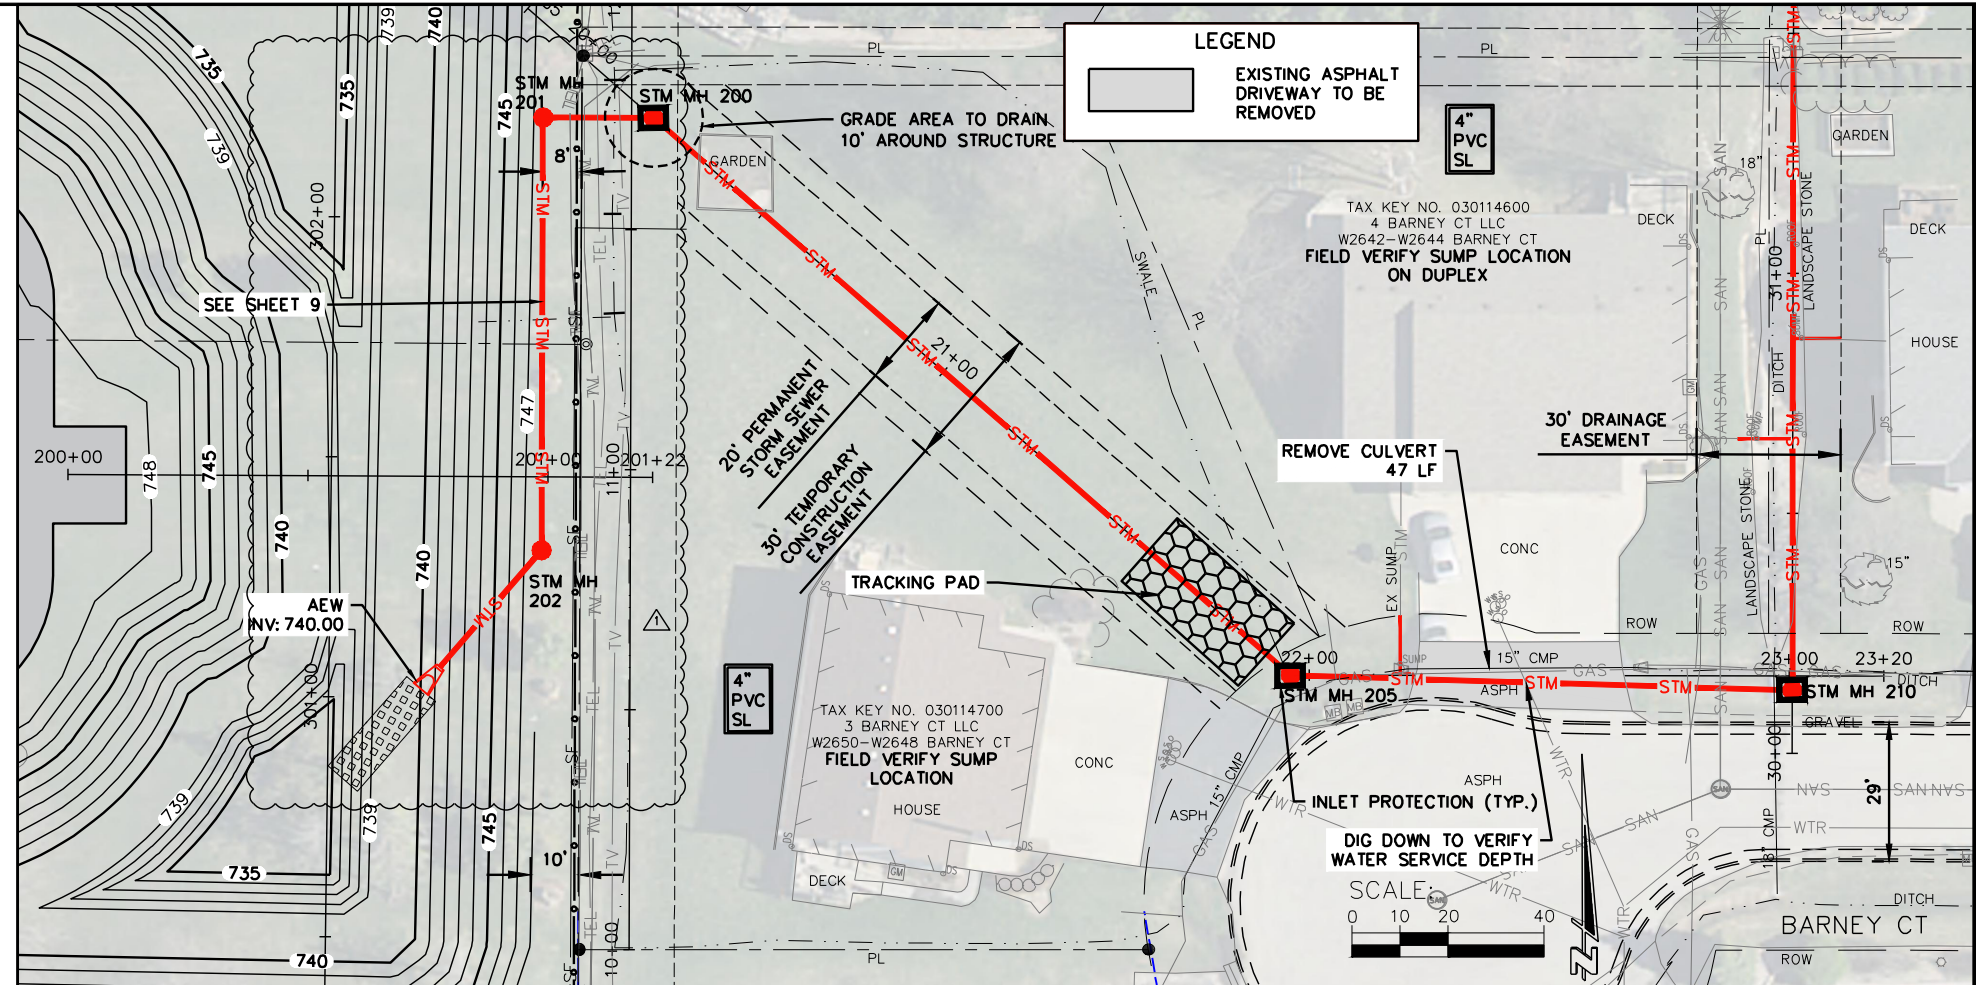

JOB NO.	04916-0095
DRAWN BY	BJG
CHECKED BY	JKK
DATE	SEPTEMBER 23, 2021
REVISIONS	11/1/21 DNR COMMENTS
REFERENCE FILE	
DRAWING FILE	

www.cedarcorp.com
800-472-7372

engineers • architects • planners • environmental specialists
land surveys • landscape architects • interior designers

Cedar Corporation

2805 Wilson Commons W.
Suite 142
Madison, WI 53718
608-304-0037
FAX: 608-270-5824

1695 Bellevue Street
Green Bay, WI 54311
920-291-9081
FAX: 920-291-9020

604 Wilson Ave.
Menomonie, WI 54751
715-235-3961
FAX: 715-235-2727

TOWN OF BUCHANAN
N130 CTH N PROPERTY - STORM WATER MANAGEMENT
CONTRACT NO. B-21
BARNEY COURT STORM SEWER EASEMENTS