



I:\Clients-CR\Boy\B04916 Buchanan Town.dwg 2019 Drainage Roadway Preliminary Engineering Study\100 Coa\DWG\Town Drainage Study Basemap basins_PIM.dwg 09/20/19 11:16:53 PM

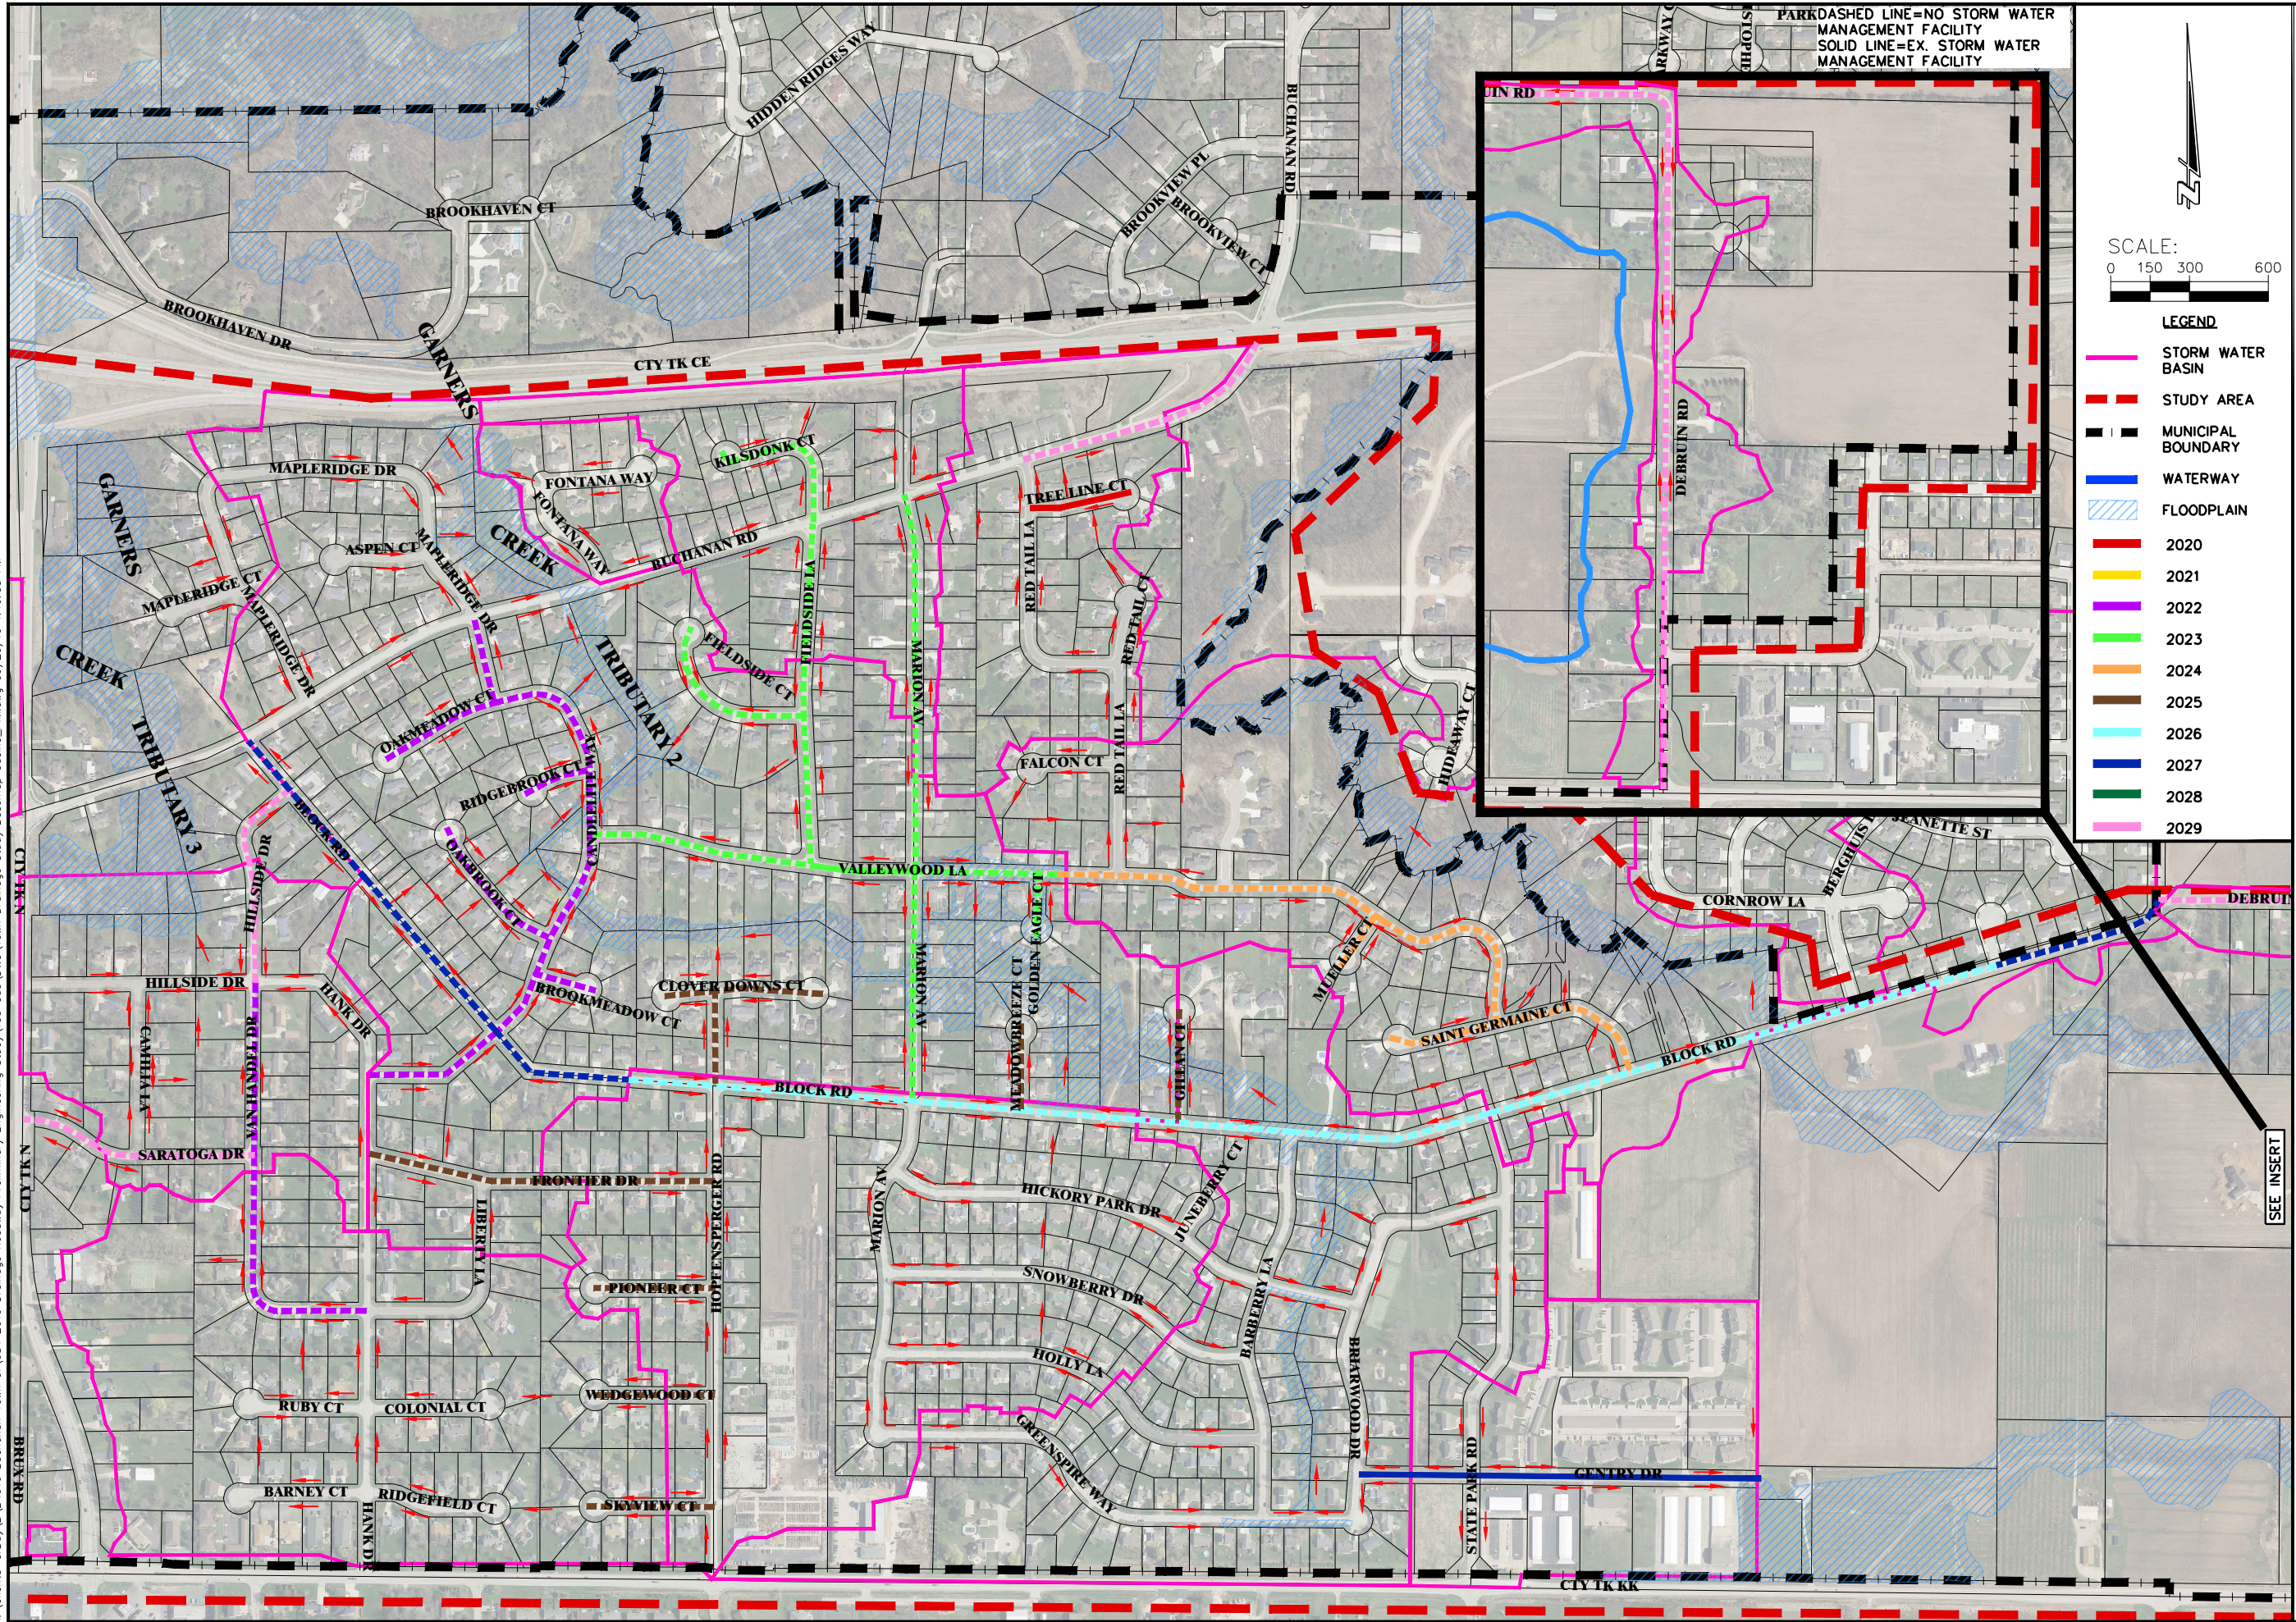

PARK DASHED LINE=NO STORM WATER MANAGEMENT FACILITY
 SOLID LINE=EX. STORM WATER MANAGEMENT FACILITY

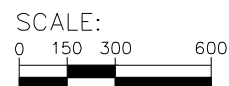

LEGEND

- STORM WATER BASIN
- - - STUDY AREA
- MUNICIPAL BOUNDARY
- WATERWAY
- FLOODPLAIN
- 2020
- 2021
- 2022
- 2023
- 2024
- 2025
- 2026
- 2027
- 2028
- 2029

JOB NO.	04916-084
BOOK NO.	
DRAWN BY	MMD
CHECKED BY	JJK
DATE	9/11/2019
REVISIONS	
REFERENCE FILE	
DRAWING FILE	

www.cedarcorp.com
 800-472-7372

engineers • architects • planners • environmental specialists
 and surveyors • landscape architects • interior designers

Cedar
 corporation

1695 Bellevue Street
 Green Bay, WI 54701
 920-491-9081
 715-235-3000
 FAX: 920-491-9020

2650 Wilson Commons W.
 2nd Fl. W2
 Madison, WI 53718
 608-354-0037
 608-249-5824
 FAX: 608-249-5824

TOWN OF BUCHANAN
 2019 DRAINAGE ROADWAY PRELIMINARY ENGINEERING STUDY
 10 YEAR CAPITAL IMPROVEMENT PLAN

APPENDIX
 K