
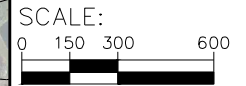


I:\Clients-CR\B\B4916 Buchanan Town.dwg 2019 Drainage Roadway Preliminary Engineering Study\100 Coa\DWG\Town Drainage Study Basemap basins_PIM.dwg 09/20/19 1:14:00 PM

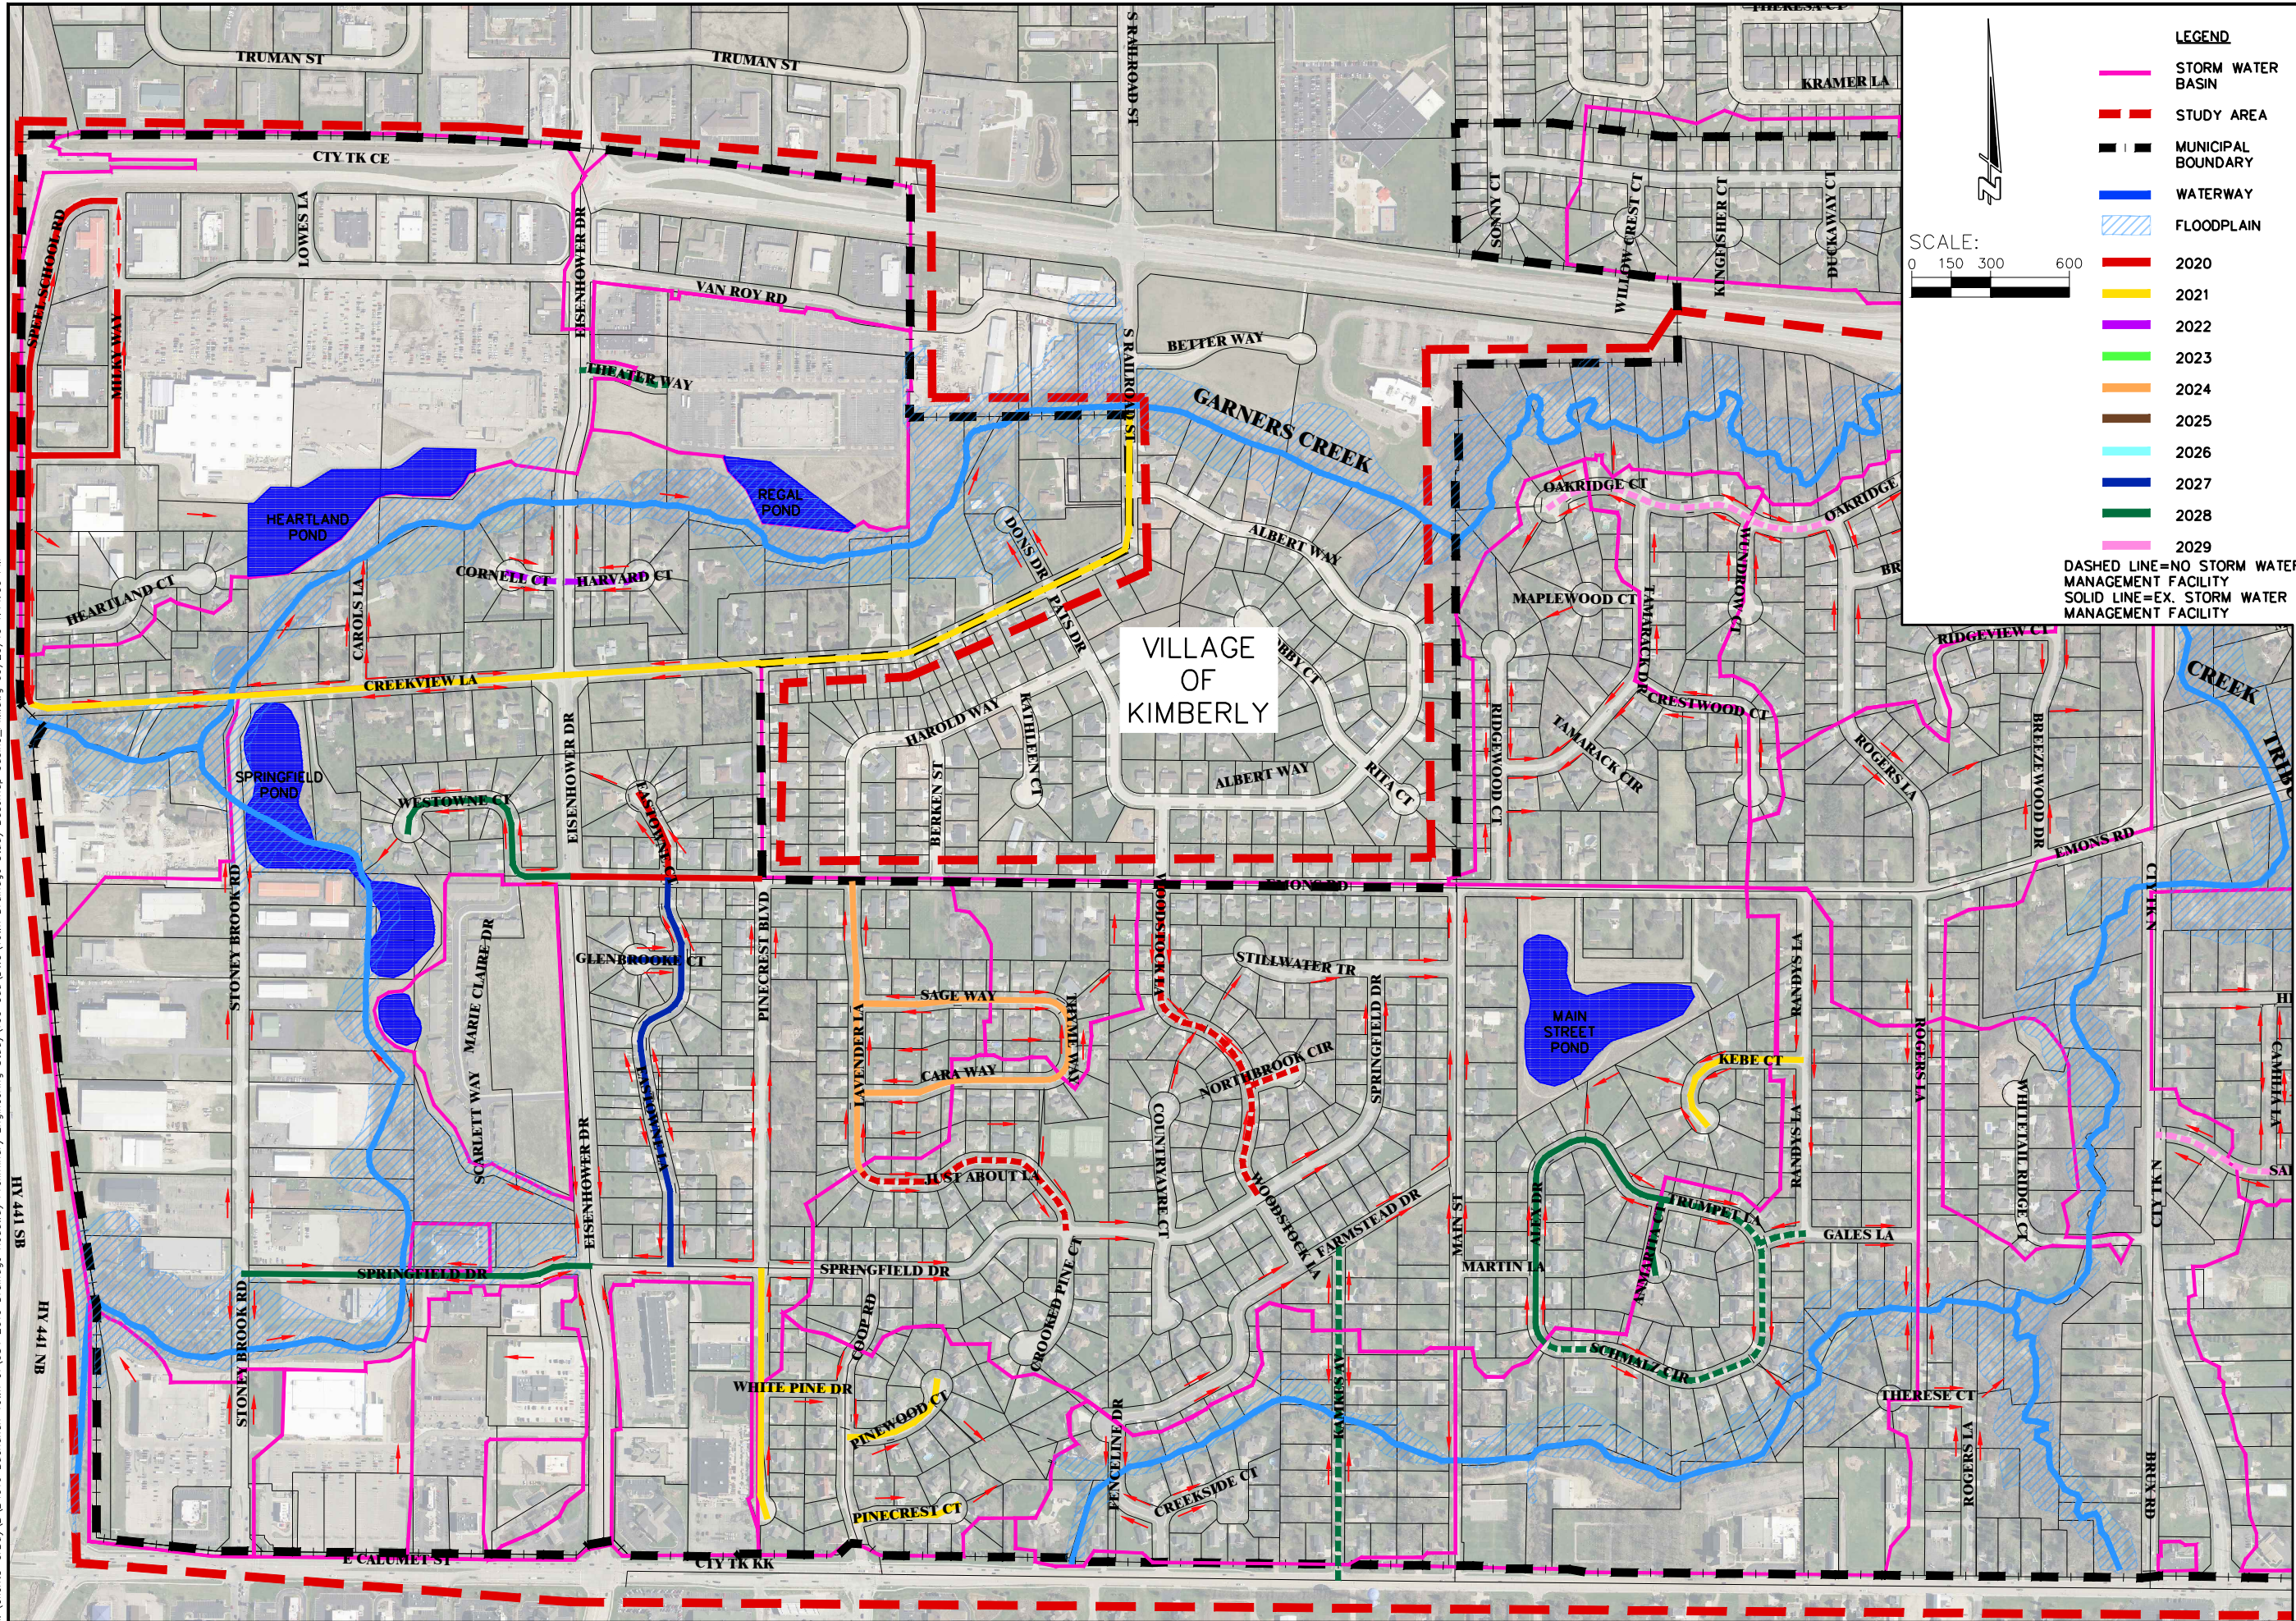

- LEGEND**
- STORM WATER BASIN
 - - - STUDY AREA
 - - - MUNICIPAL BOUNDARY
 - WATERWAY
 - ▨ FLOODPLAIN
 - 2020
 - 2021
 - 2022
 - 2023
 - 2024
 - 2025
 - 2026
 - 2027
 - 2028
 - - - 2029
- DASHED LINE=NO STORM WATER MANAGEMENT FACILITY
 SOLID LINE=EX. STORM WATER MANAGEMENT FACILITY

JOB NO.	04916-084
BOOK NO.	
DRAWN BY	MMD
CHECKED BY	JJK
DATE	9/11/2019
REVISIONS	
REFERENCE FILE	
DRAWING FILE	

www.cedarcorp.com
 800-472-7372

engineers • architects • planners • environmental specialists
 and surveyors • landscape architects • interior designers

Cedar
 corporation

2650 Weston Commons W.
 2650 W2
 Madison, WI 53718
 Cedarburg, WI 53012
 262-204-2360
 608-354-0037
 FAX: 608-249-5824
 FAX: 608-249-5824

1695 Bellevue Street
 Green Bay, WI 54311
 920-491-9081
 715-235-3065
 FAX: 920-491-9020
 FAX: 715-235-2727

TOWN OF BUCHANAN
 2019 DRAINAGE ROADWAY PRELIMINARY ENGINEERING STUDY
 10 YEAR CAPITAL IMPROVEMENT PLAN

APPENDIX
 K