




EXISTING TOWN STANDARD – URBAN SECTION ALTERNATIVES

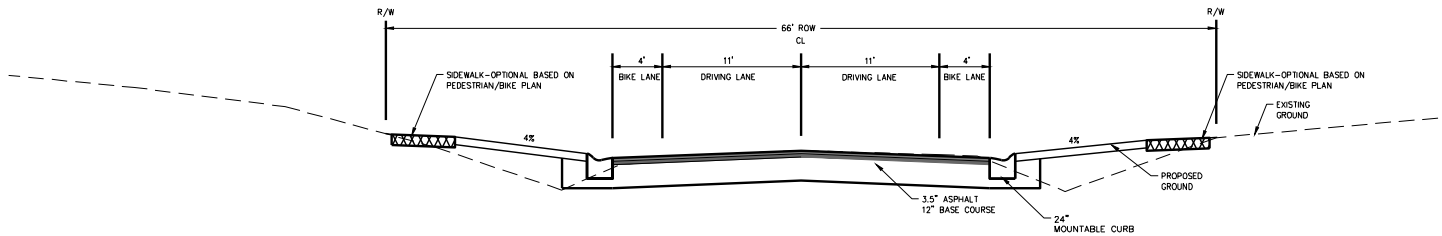


RESIDENTIAL/LOCAL ROADS-ALTERNATIVE U1

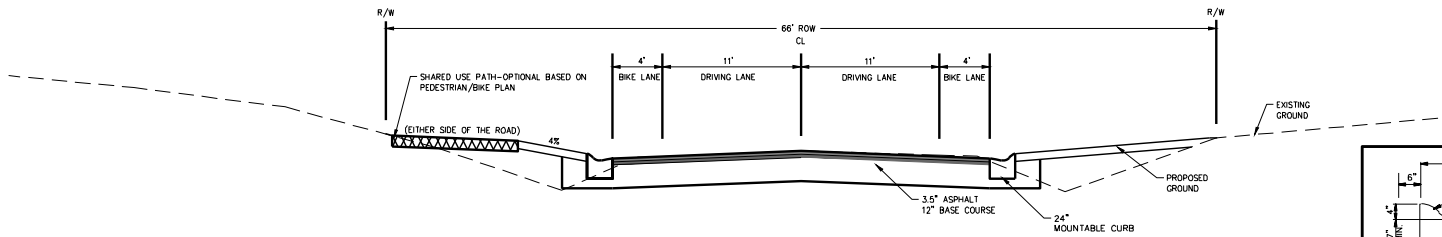

RESIDENTIAL/LOCAL ROADS-ALTERNATIVE U2

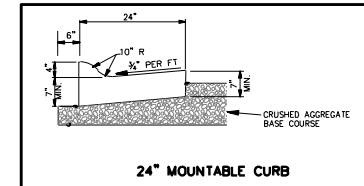


24" MOUNTABLE CURB

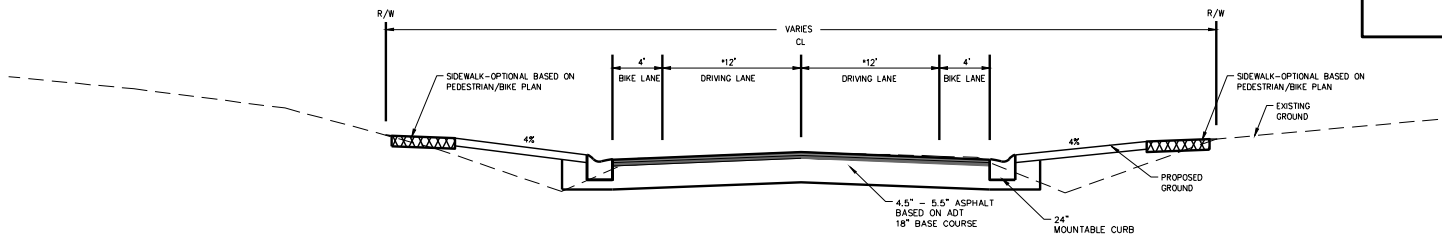

COMMERCIAL/COLLECTOR ROADS-ALTERNATIVE U3

* - LANE WIDTH MAY VARY BASED ON ADT

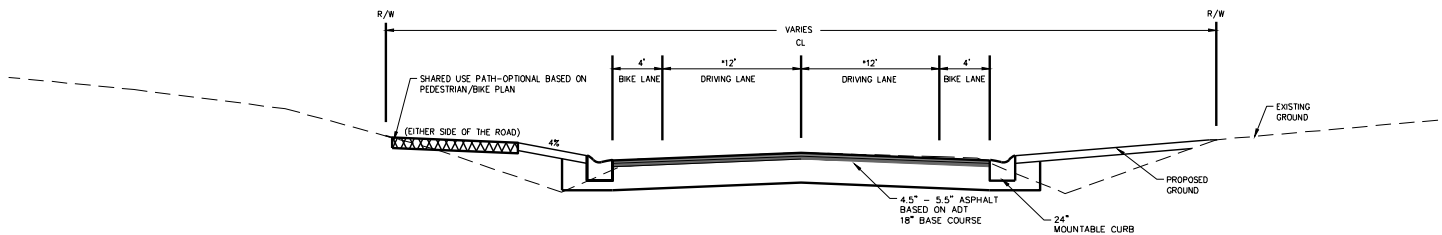

COMMERCIAL/COLLECTOR ROADS-ALTERNATIVE U4

* - LANE WIDTH MAY VARY BASED ON ADT

I:\Clients\061518\Buckhannon Town of\General\Drainage\Concerns\2018\Drainage\Typical Urban Section with Storm Seew.dwg 07/12/18 4:28:40 PM

JOB NO.
BOOK NO.
DRAWN BY JKK
CHECKED BY TMM
DATE 7-31-14
REVISIONS
REFERENCE FILE
DRAWING FILE

Cedar Corporation
 engineers, architects, planners & environmental scientists
 624 Wilson Ave. #4100
 Suite 200
 711-737-7372
 www.cedarcorp.com

1420 Reynolds St.
 Suite 802
 800-246-5266
 711-737-7372
 1420 Reynolds St.
 Suite 802
 800-246-5266
 711-737-7372

TYPICAL URBAN STANDARD ROADWAY SECTIONS
 TOWN OF BUCHANAN