



A PLAY CORP.



SPRINGFIELD PARK - OPT 1

Buchanan, WI D12059R



Drawing is for illustrative purposes only. Actual colors may vary.



A PLAYCORE Company

Color Palette: Deep Space

- Plastic Roof: Sky Blue
- Uprights: Starlight Black
- Accent: Yellow
- HDPE: Red
- 2 Color HDPE: Red/White
- Roto Plastic: Sky Blue
- Tube: Sky Blue
- Decks: Blue



SPRINGFIELD PARK - OPT 1

Buchanan, WI D12059R



*Drawing is for illustrative purposes only.
Actual colors may vary.*



SPRINGFIELD PARK - OPT 1
Buchanan, WI D12059R





SPRINGFIELD PARK - OPT 1

Buchanan, WI D12059R





SPRINGFIELD PARK - OPT 1
Buchanan, WI D12059R



Drawing is for illustrative purposes only. Actual colors may vary.



SPRINGFIELD PARK - OPT 1

Buchanan, WI D12059R



Actual appearance may vary from rendering. Actual appearance may vary from rendering.



A WCCRE Group



SPRINGFIELD PARK - OPT 1

Buchanan, WI D12059R



*Drawings for illustrative purposes only. Actual colors may vary.



SPRINGFIELD PARK - OPT 1
Buchanan, WI D12059R





A PLAYCORE Company



SPRINGFIELD PARK - OPT 1
Buchanan, WI D12059R






SPRINGFIELD PARK - OPT 1

Buchanan, WI D12059R



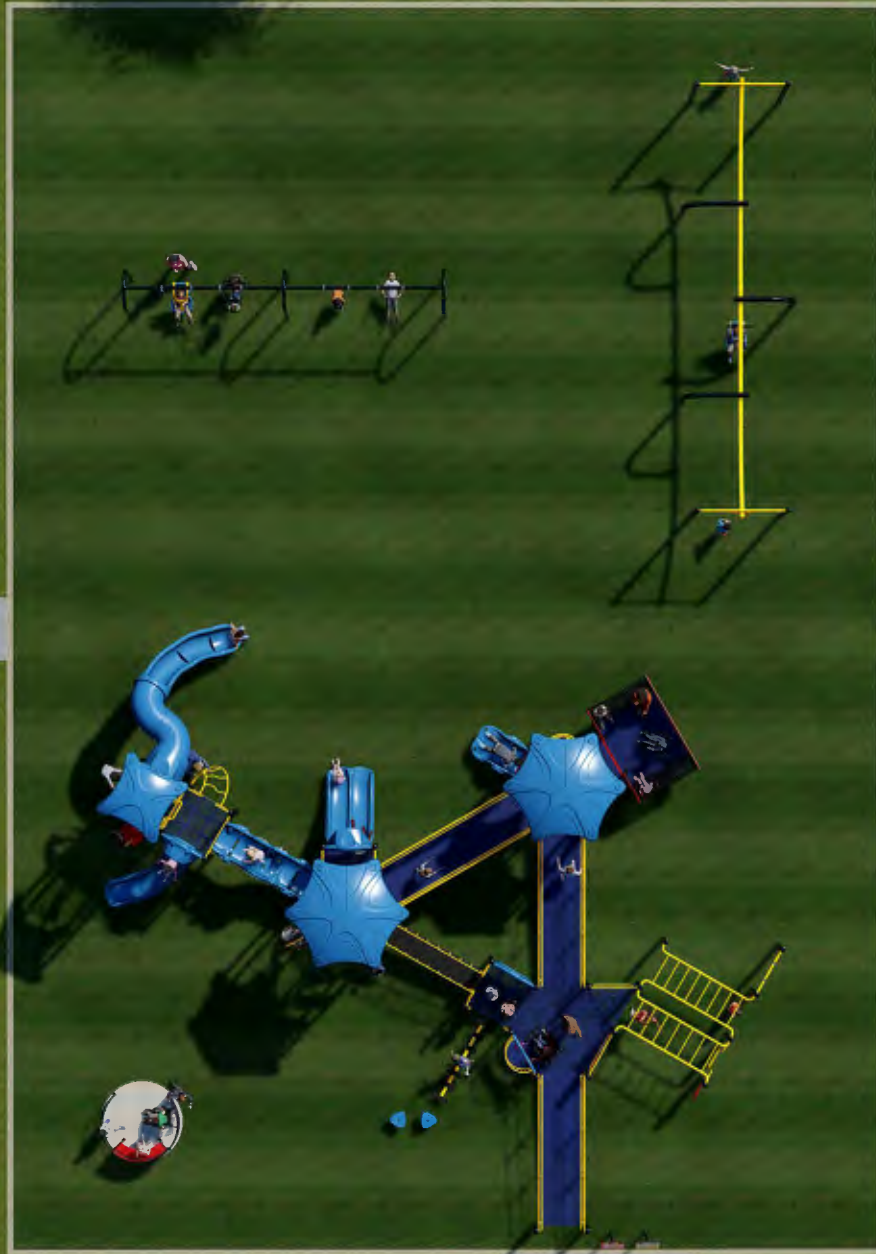

SPRINGFIELD PARK - OPT 1

Buchanan, WI D12059R





SPRINGFIELD PARK - OPT 1
Buchanan, WI D12059R



Drawing is for illustrative purposes only. Actual colors may vary.




VERIFY LOCATION AND ORIENTATION

SIDEWALK BY OTHERS

CONCRETE BORDER BY OTHERS

ARTIFICIAL TURF SAFETY SURFACING
6831 SF @ 9' CFH

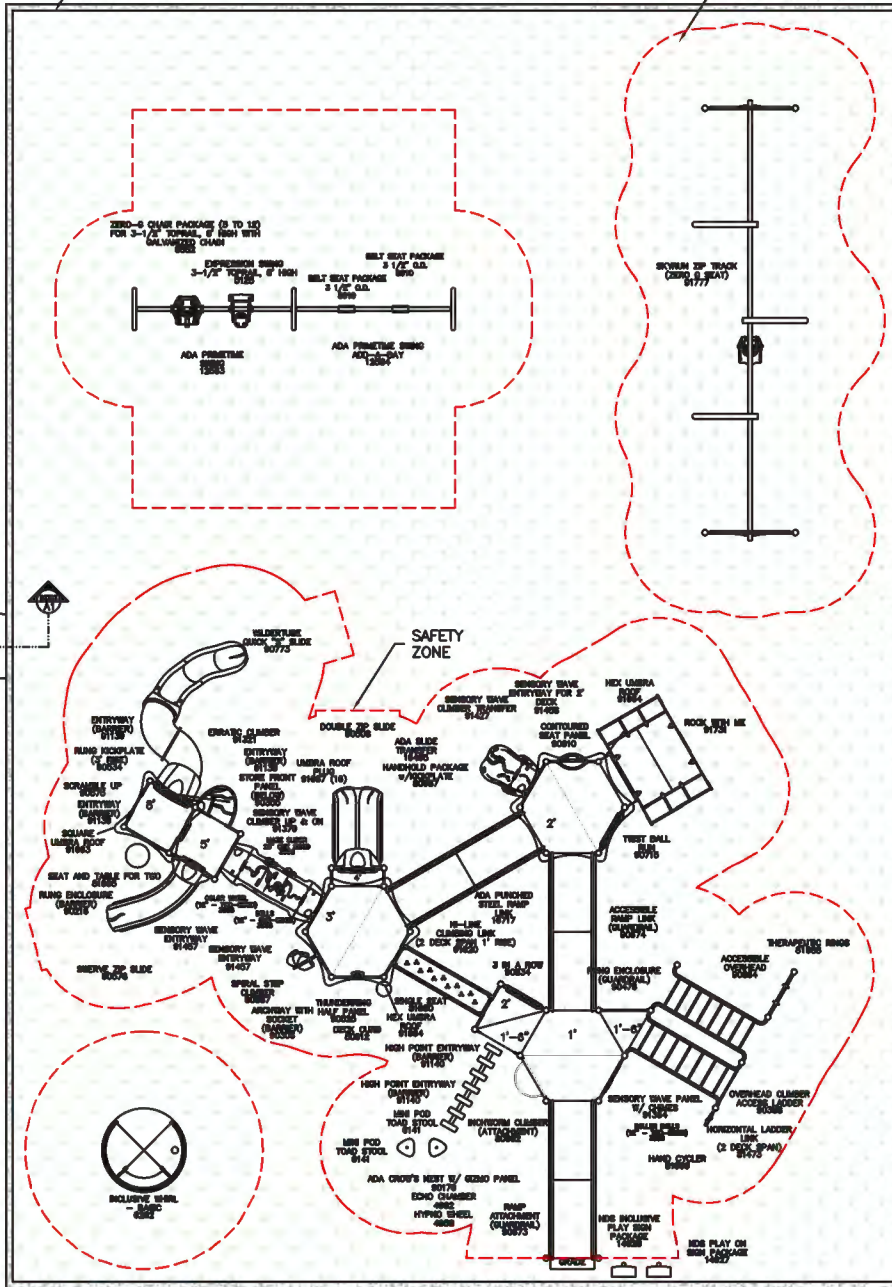

ADA REQUIREMENTS FOR STRUCTURE AGES 2-12 YEARS OLD

TOTAL NUMBER OF ELEVATED PLAY COMPONENTS	IN PLAN	18	REQ'D.	9
TOTAL EVENTS ACCESSIBLE VIA TRANSFER	IN PLAN	17	REQ'D.	9
TOTAL ACCESSIBLE EVENTS VIA RAMP	IN PLAN	11	REQ'D.	5
TOTAL ACCESSIBLE GROUND LEVEL EVENTS	IN PLAN	14	REQ'D.	6
DIFFERENT TYPES OF GROUND LEVEL EVENTS	IN PLAN	7	REQ'D.	3

THIS PLAYGROUND MEETS ALL CURRENT ADA REQUIREMENTS & THE FINAL RULE ABOVE CHART/INFO IS APPLICABLE WHEN USING AN ACCESSIBLE SAFETY SURFACE

ACCESS BY OTHERS



TO PROPOSED PARKING LOT

Please Initial & Sign the Final Top View:



Sold & Distributed By:
MINNESOTA WISCONSIN PLAYGROUND

P.O. Box 27328, Golden Valley, MN 55427
763-546-7787 1-800-622-5425
Fax 763-546-5050
E-Mail info@mnwplay.com

Springfield Park - Option 1
Buchanan, WI

THIS PLAN REQUIRES A FINISHED GRADE RESOLUTION

1/25/2024

DWG. D12059R




SIDEWALK BY OTHERS

CONCRETE BORDER BY OTHERS


ARTIFICIAL TURF SAFETY SURFACING 8831 SF

TENNIS COURT BY OTHERS

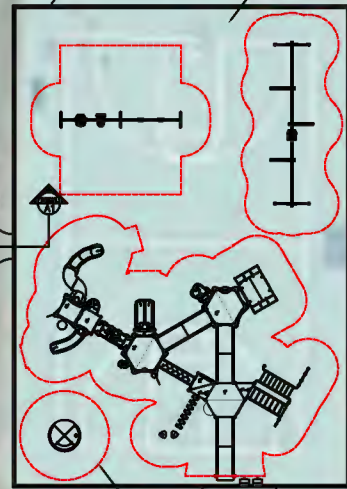

SAFETY ZONE


ACCESS BY OTHERS

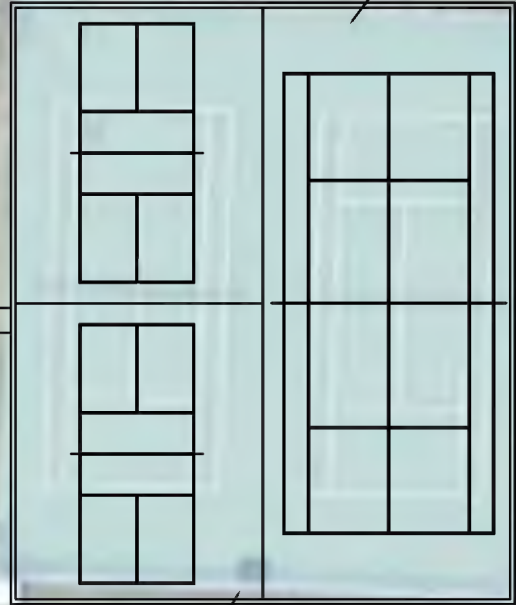

PICKLEBALL COURT BY OTHERS

BASKETBALL COURT BY OTHERS


SHELTER BY OTHERS

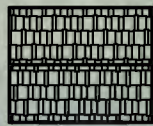

SANDBOX BY OTHERS



GAGA BALL PIT BY OTHERS

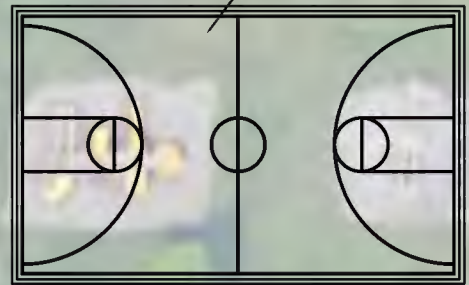

PARKING LOT BY OTHERS

GREEN SPACE

EXISTING HOUSE

While it is our intention to install your playground in a safe and timely manner, our success relies on your preparedness. Site preparation and grading to be performed by others and prior to installation. Slope within the play area(s) shall not exceed 1% to ensure a successful installation and a compliant playground. Drain tile systems other than within 4' of the perimeter along drain aggregate base material may require installing after the installation of the play equipment and must be coordinated with installation of safety surface materials. Failure to prepare site(s) to these expectations may result in delays and additional costs.

If installer is required to re-mobilize. Please contact MN WI Playground if you have any questions.

Maximum depth of safety surface and drain aggregate base should not exceed an 18" depth and shall not be installed until play equipment has been installed.



Please Initial & Sign the Final Top View:

Mfg. By: **GameTime**
Enriching Childhood Through Play.


Sold & Distributed By: **MINNESOTA WISCONSIN PLAYGROUND**
THIS PLAN REQUIRES A FINISHED GRADE RESOLUTION

P.O. Box 27328, Golden Valley, MN 55427
763-546-7787 1-800-622-5425
Fax 763-546-5050
E-Mail info@mnnwiplay.com

Springfield Park - Option 1
Buchanan, WI

1/25/2024

DWG. D12059R

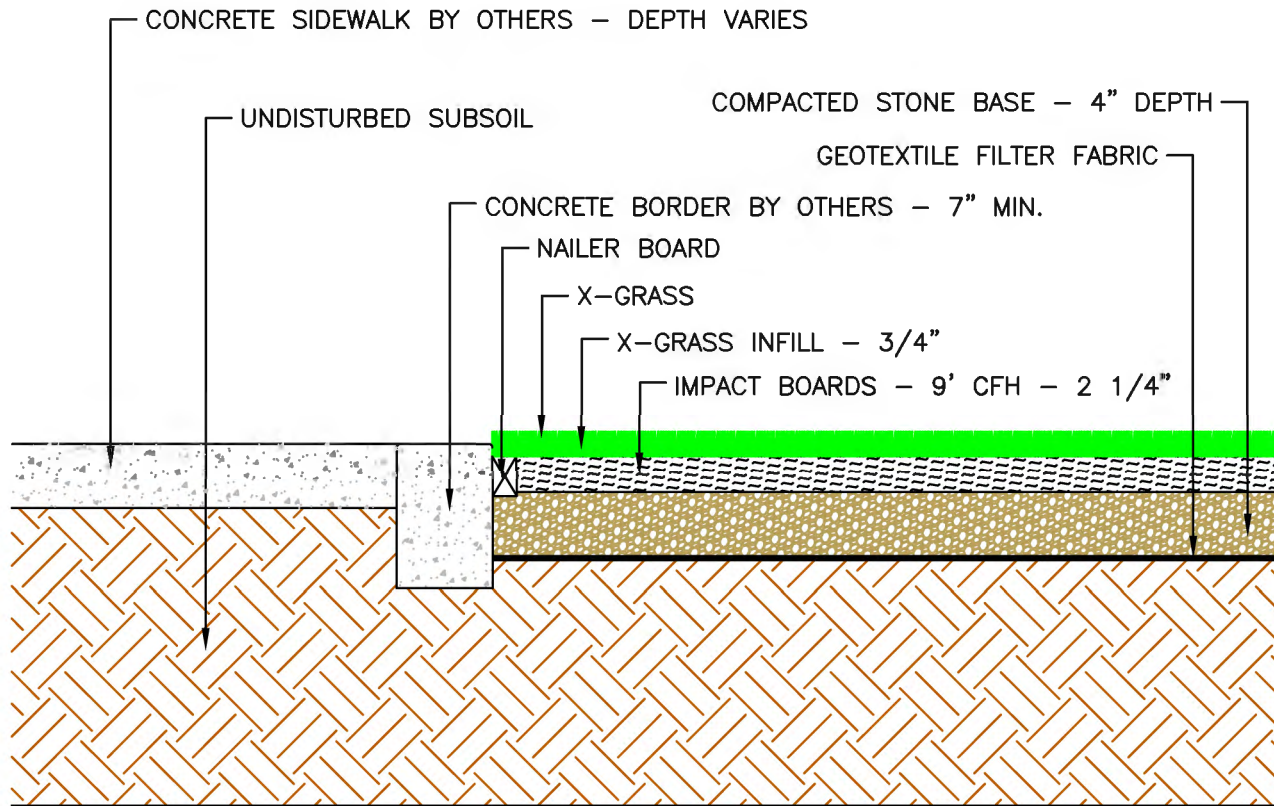

SECT
A-A1

ELEVATION DETAIL - SYNTHETIC TURF
CONCRETE BORDER FLUSH TO SYNTHETIC TURF

SCALE: 1" = 1'-0"

Mfg. By:



Sold & Distributed By:



P.O. Box 27328, Golden Valley, MN 55427

763-546-7787 1-800-622-5425

Fax 763-546-5050

E-Mail info@mnwisplay.com

Springfield Park - Option 1

Buchanan, WI

1/25/2024

DWG. D12059R

THIS PRINT IS THE PROPERTY OF MINNESOTA WISCONSIN PLAYGROUND INC. AND IS NOT TO BE USED, COPIED OR REPRODUCED WITHOUT THEIR EXPRESSED WRITTEN PERMISSION.



SPRINGFIELD PARK - OPT 2
Buchanan, WI D12060R



*Drawing is for illustrative purposes only. Actual colors may vary.



SPRINGFIELD PARK - OPT 2
Buchanan, WI D12060R



Drawing is for illustrative purposes only. Actual colors may vary.



CORE Company

Color Palette: Shine

- Plastic Roof: Orange
- Uprights: Sky Blue
- Accent: Spring Green
- HDPE: Orange
- 2 Color HDPE: Spring Green/White
- Roto Plastic: Orange
- Tube: Orange



SPRINGFIELD PARK - OPT 2

Buchanan, WI D12060R



*Drawing is for illustrative purposes only. Actual colors may vary.



SPRINGFIELD PARK - OPT 2
Buchanan, WI D12060R





SPRINGFIELD PARK - OPT 2
Buchanan, WI D12060R





SPRINGFIELD PARK - OPT 2
Buchanan, WI D12060R





SPRINGFIELD PARK - OPT 2
Buchanan, WI D12060R



*Drawing is for illustrative purposes only.
Actual colors may vary.*



SPRINGFIELD PARK - OPT 2
Buchanan, WI D12060R





A PLAYCORE Company



SPRINGFIELD PARK - OPT 2

Buchanan, WI D12060R



*Drawings for illustrative purposes only. Actual sizes may vary.



Gametime Company




SPRINGFIELD PARK - OPT 2

Buchanan, WI D12060R



*Drawings are for illustrative purposes only. Actual colors may vary.

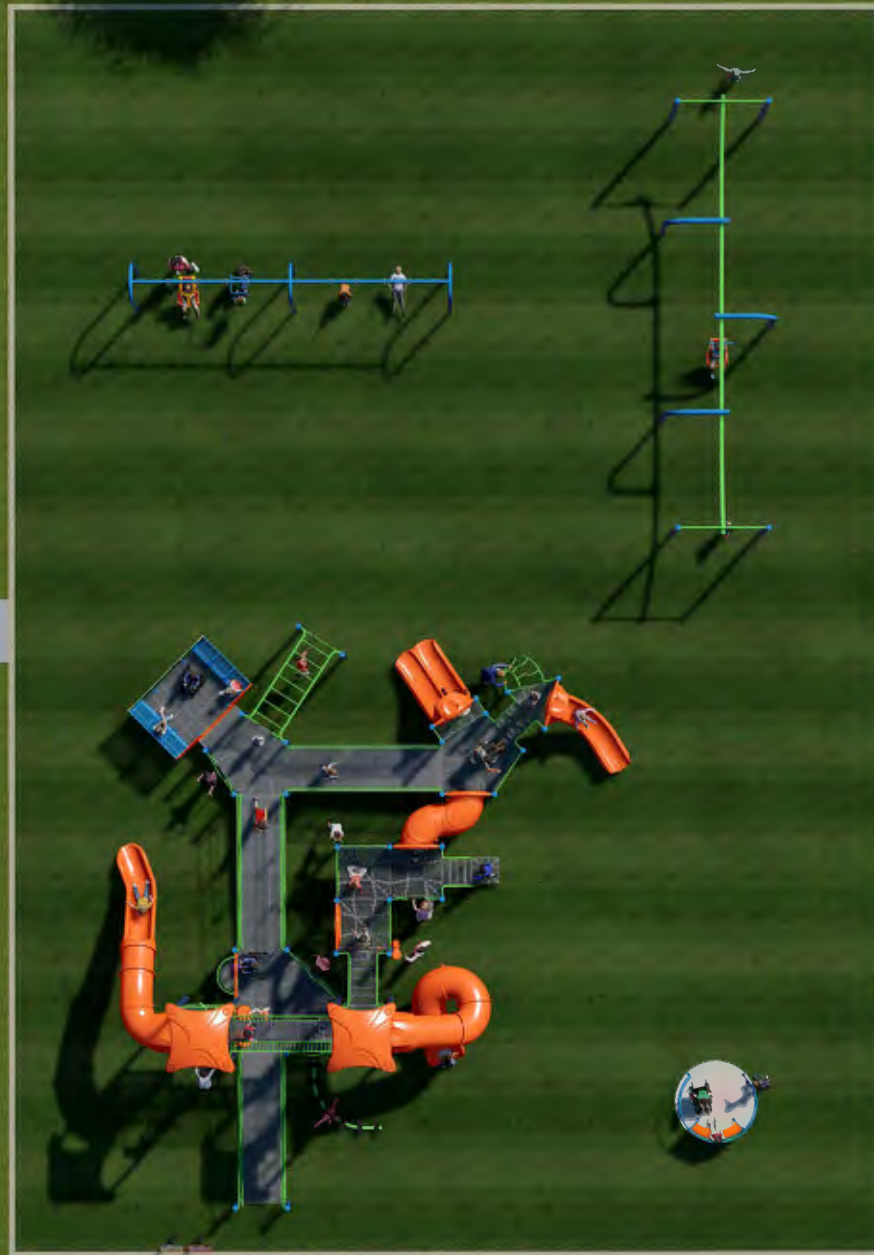

SPRINGFIELD PARK - OPT 2

Buchanan, WI D12060R







SPRINGFIELD PARK - OPT 2
Buchanan, WI D12060R



Drawing is for illustrative purposes only. Actual colors may vary.*



VERIFY LOCATION AND ORIENTATION

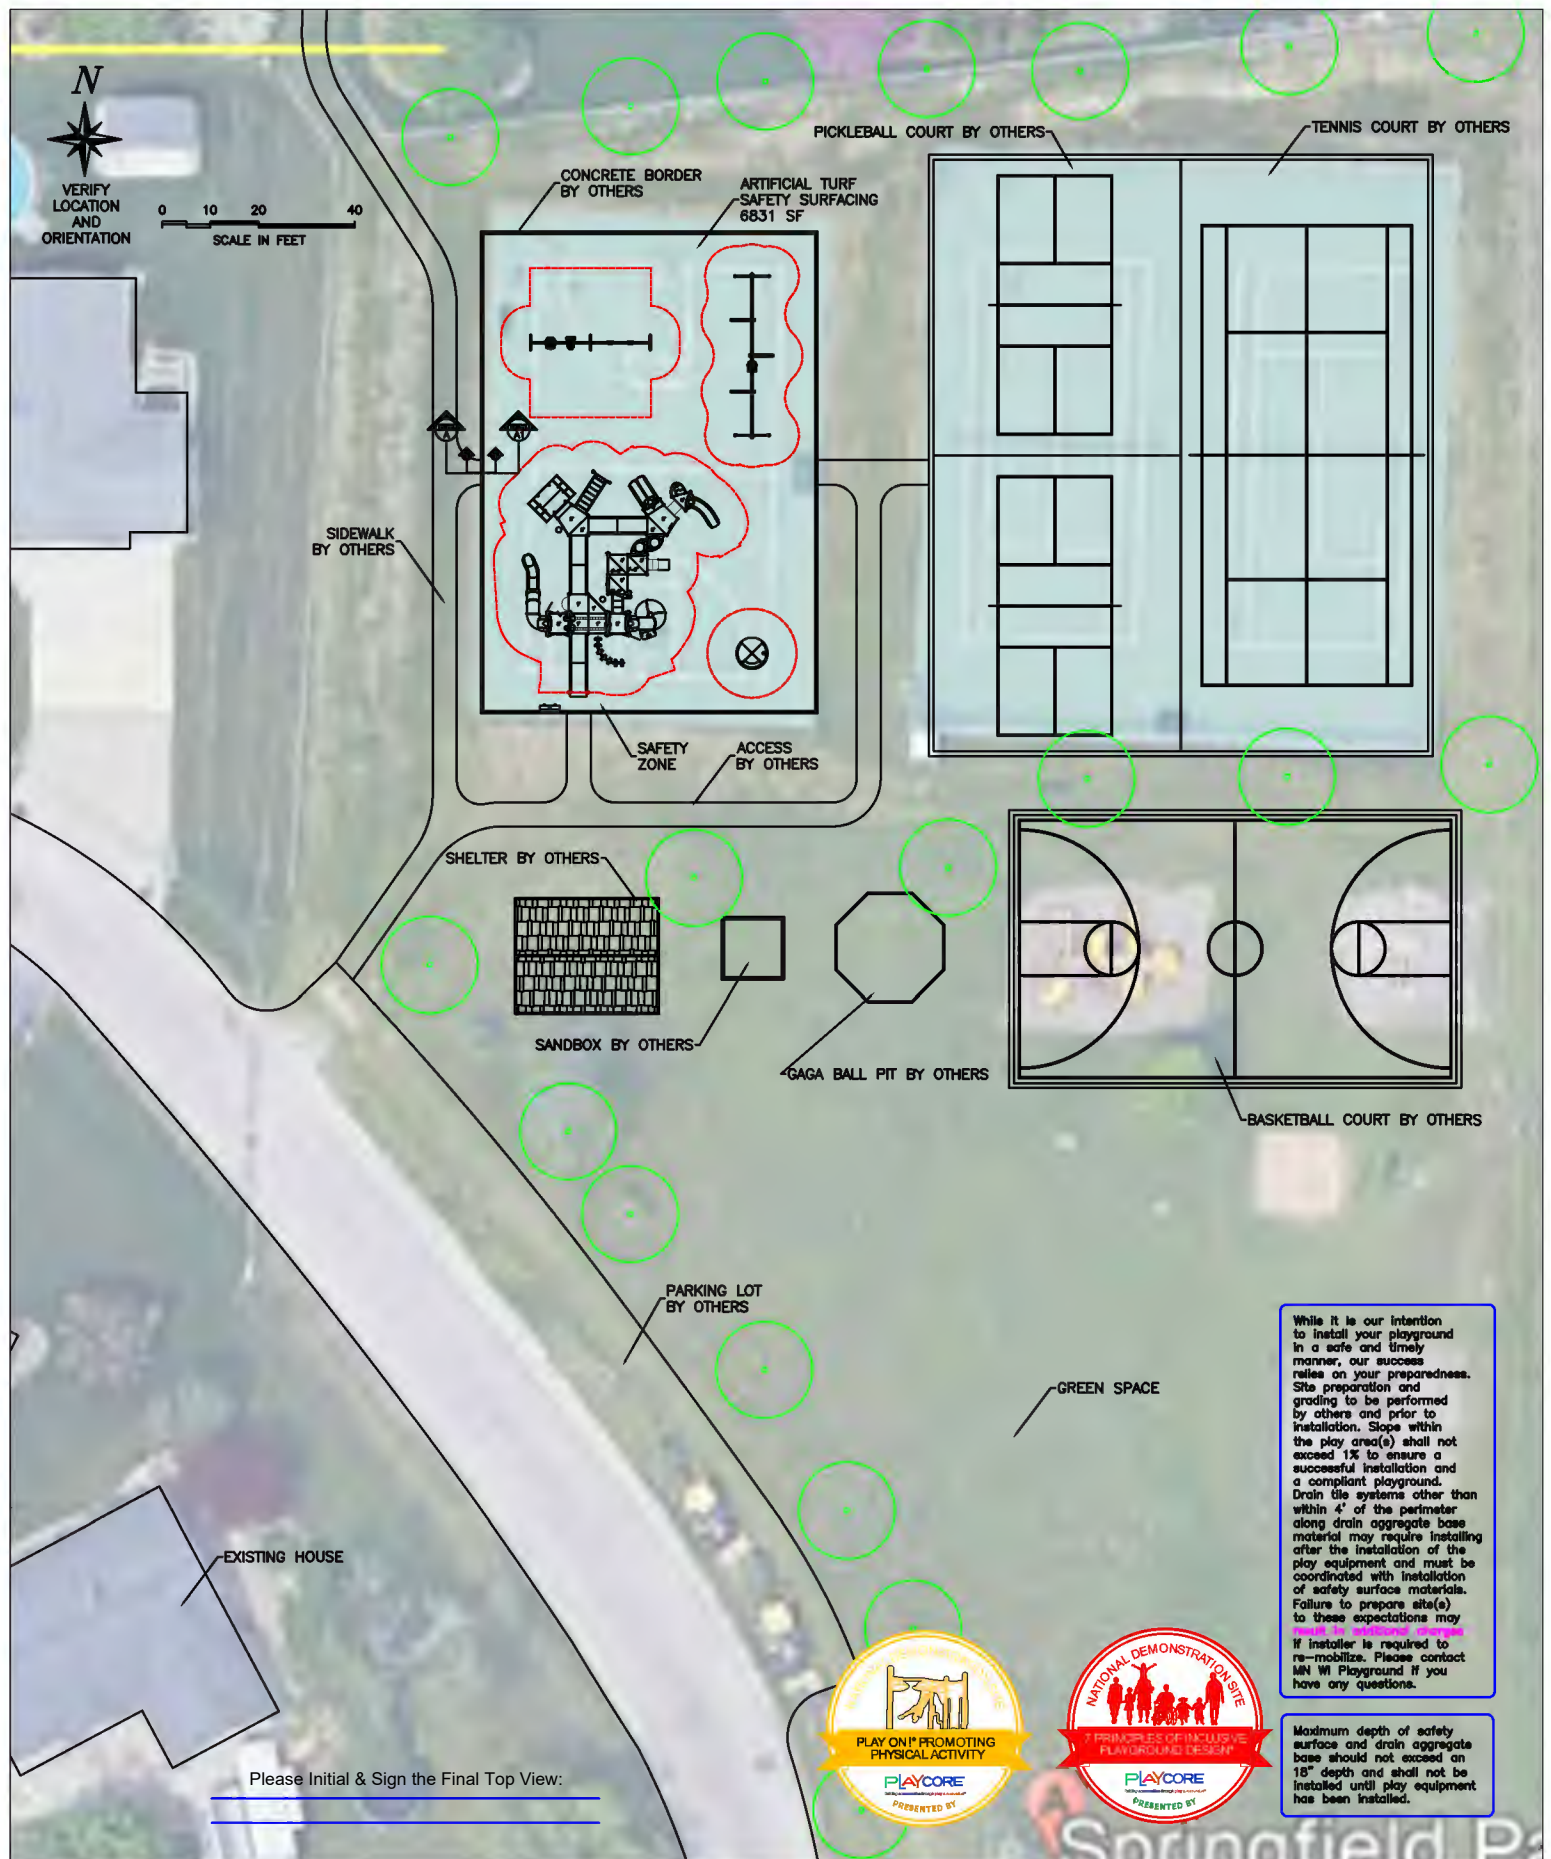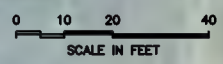

Please Initial & Sign the Final Top View:

While it is our intention to install your playground in a safe and timely manner, our success relies on your preparedness. Site preparation and grading to be performed by others and prior to installation. Slope within the play area(s) shall not exceed 1% to ensure a successful installation and a compliant playground. Drain tile systems other than within 4' of the perimeter along drain aggregate base material may require installing after the installation of the play equipment and must be coordinated with installation of safety surface materials. Failure to prepare site(s) to these expectations may result in delays and additional costs. If installer is required to re-mobilize, please contact MN WI Playground if you have any questions.

Maximum depth of safety surface and drain aggregate base should not exceed an 18" depth and shall not be installed until play equipment has been installed.



Mfg. By: **GameTime**
Enriching Childhood Through Play.

Sold & Distributed By: **MINNESOTA WISCONSIN PLAYGROUND**
THIS PLAN REQUIRES A FINISHED GRADE RESOLUTION

P.O. Box 27328, Golden Valley, MN 55427
763-546-7787 1-800-622-5425
Fax 763-546-5050
E-Mail info@mnwiplay.com

Springfield Park - Option 2
Buchanan, WI

1/25/2024 DWG. D12060R






VERIFY LOCATION AND ORIENTATION

SIDEWALK BY OTHERS

CONCRETE BORDER BY OTHERS

ARTIFICIAL TURF SAFETY SURFACING
6831 SF @ 9" CFH

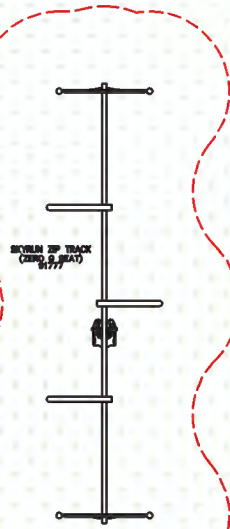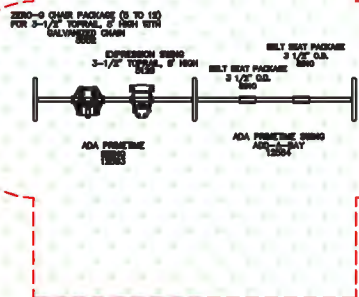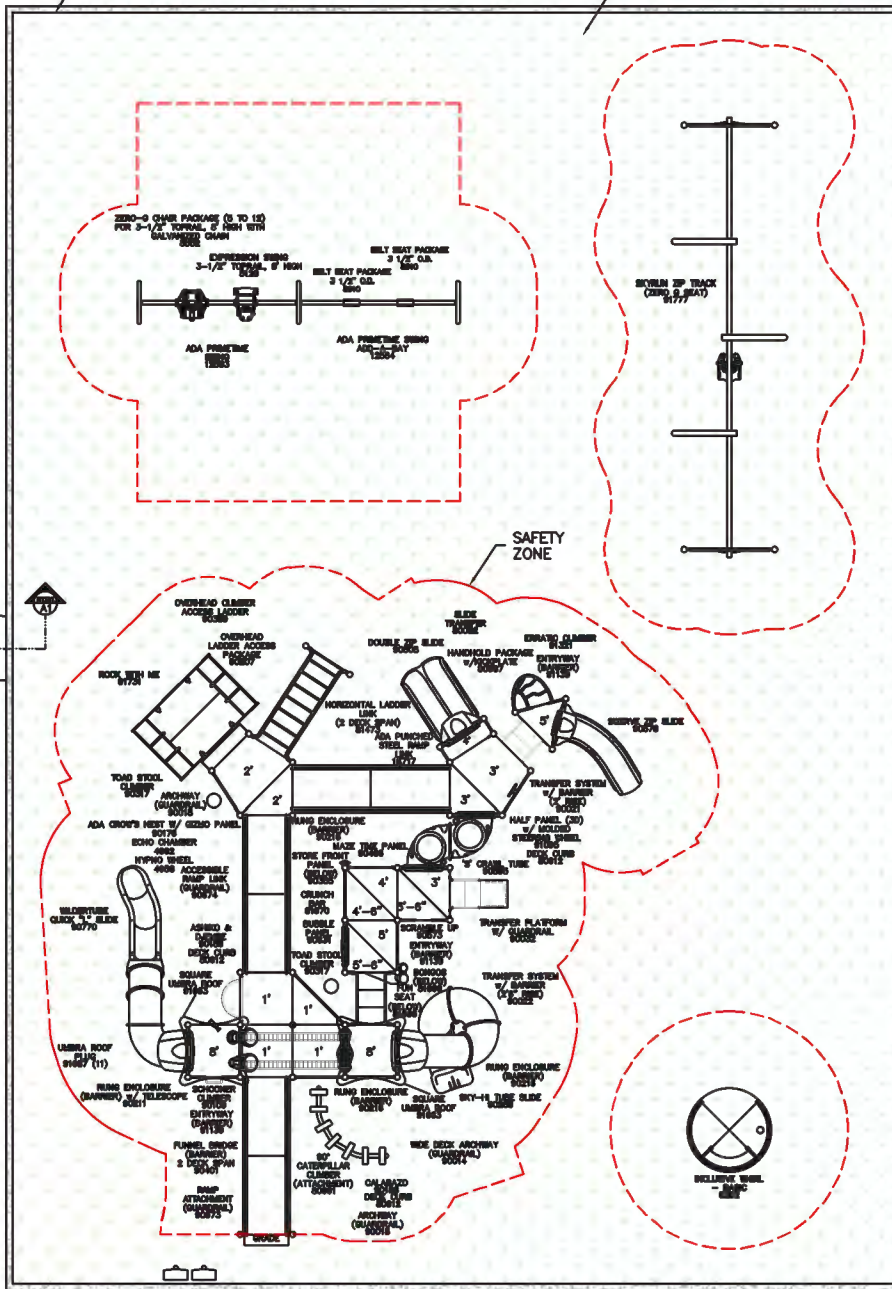

SAFETY ZONE

ACCESS BY OTHERS

ADA REQUIREMENTS FOR STRUCTURE AGES 2-12 YEARS OLD

TOTAL NUMBER OF ELEVATED PLAY COMPONENTS	IN PLAN	19	REQ'D.	10
TOTAL EVENTS ACCESSIBLE VIA TRANSFER	IN PLAN	19	REQ'D.	6
TOTAL ACCESSIBLE EVENTS VIA RAMP	IN PLAN	11	REQ'D.	6
TOTAL ACCESSIBLE GROUND LEVEL EVENTS	IN PLAN	10	REQ'D.	6
DIFFERENT TYPES OF GROUND LEVEL EVENTS	IN PLAN	7	REQ'D.	3

THIS PLAYGROUND MEETS ALL CURRENT ADA REQUIREMENTS & THE FINAL RULE ABOVE CHART/INFO IS APPLICABLE WHEN USING AN ACCESSIBLE SAFETY SURFACE.



TO PROPOSED PARKING LOT

PROPOSED TREE BY OTHERS

Please Initial & Sign the Final Top View:

Mfg. By: **PLAYCORE COMPANY**
Enriching Childhood Through Play.


Sold & Distributed By: **MINNESOTA WISCONSIN PLAYGROUND**
THIS PLAN REQUIRES A FINISHED GRADE RESOLUTION

P.O. Box 27328, Golden Valley, MN 55427
763-546-7787 1-800-622-5425
Fax 763-546-5050
E-Mail info@mnwplay.com

Springfield Park - Option 2
Buchanan, WI

1/25/2024

DWG. D12060R

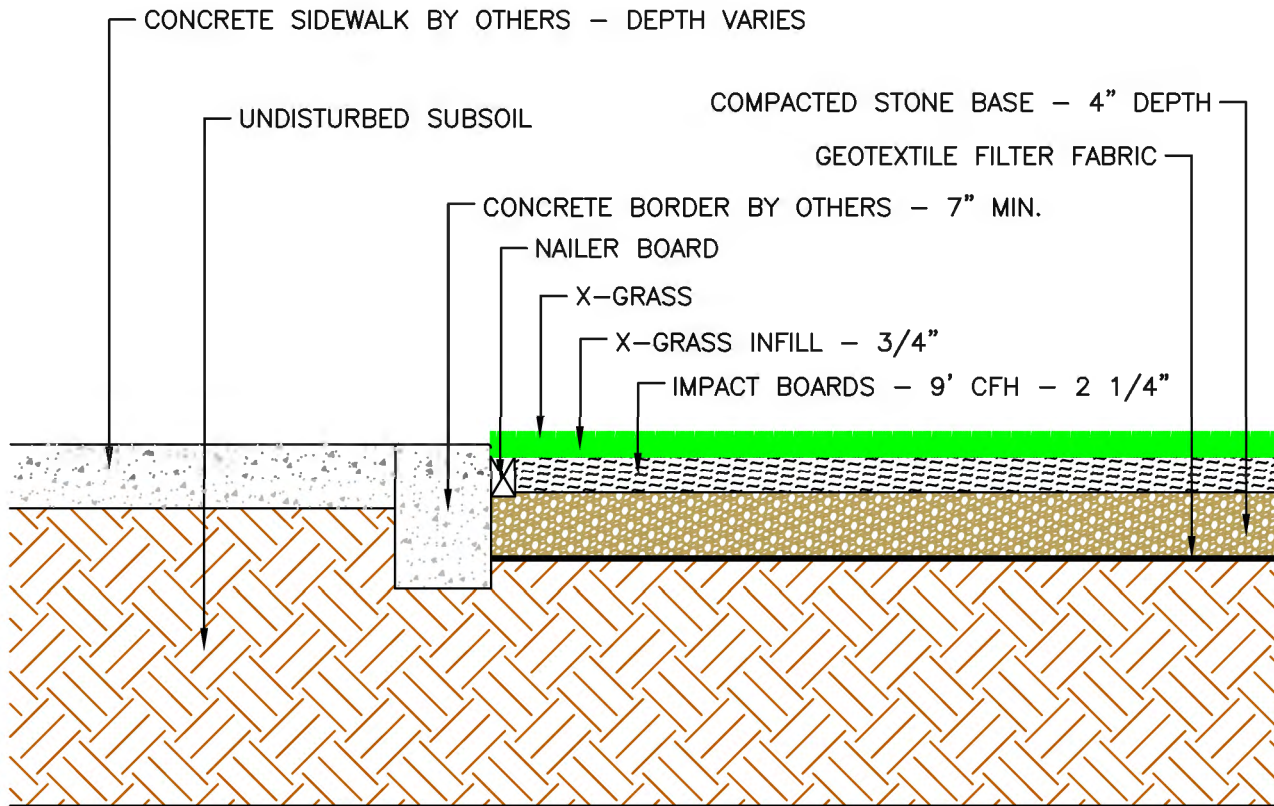

SECT
A-A1

ELEVATION DETAIL - SYNTHETIC TURF
CONCRETE BORDER FLUSH TO SYNTHETIC TURF

SCALE: 1" = 1'-0"

Mfg. By:



Sold & Distributed By:



P.O. Box 27328, Golden Valley, MN 55427

763-546-7787 1-800-622-5425

Fax 763-546-5050

E-Mail info@mnwiplay.com

Springfield Park - Option 2

Buchanan, WI

1/25/2024

DWG. D12060R

THIS PRINT IS THE PROPERTY OF MINNESOTA WISCONSIN PLAYGROUND INC. AND IS NOT TO BE USED, COPIED OR REPRODUCED WITHOUT THEIR EXPRESSED WRITTEN PERMISSION.



SPRINGFIELD PARK - OPT 3
Buchanan, WI D12061R



Drawing is for illustrative purposes only, Actual colors may vary.



A CORE Company

Color Palette: Mossy Grove

- Uprights: Sage
- Accent: Chartreuse
- HDPE: Spring Green
- 2 Color HDPE: Spring Green/White
- Roto Plastic: Chartreuse
- Tube: Green
- Decks: Brown
- Rock: Sandstone



SPRINGFIELD PARK - OPT 3

Buchanan, WI D12061R





SPRINGFIELD PARK - OPT 3
Buchanan, WI D12061R





A CORE Company



SPRINGFIELD PARK - OPT 3

Buchanan, WI D12061R



Drawing is for illustrative purposes only. Actual colors may vary.



A PLAIN CORE Company



SPRINGFIELD PARK - OPT 3

Buchanan, WI D12061R



*Drawings is for illustrative purposes only.
Actual colors may vary.



A LA'CORE Company



SPRINGFIELD PARK - OPT 3

Buchanan, WI D12061R





Camelina

by LAYCORP

SPRINGFIELD PARK - OPT 3

Buchanan, WI D12061R



*Drawing is for illustrative purposes
Actual colors may vary.*



SPRINGFIELD PARK - OPT 3

Buchanan, WI D12061R





A PLAYCORE Company®



SPRINGFIELD PARK - OPT 3

Buchanan, WI D12061R




Drawings are for illustrative purposes only. Actual colors may vary.



SPRINGFIELD PARK - OPT 3
Buchanan, WI D12061R



*Drawing is for illustrative purposes only. Actual colors may vary.

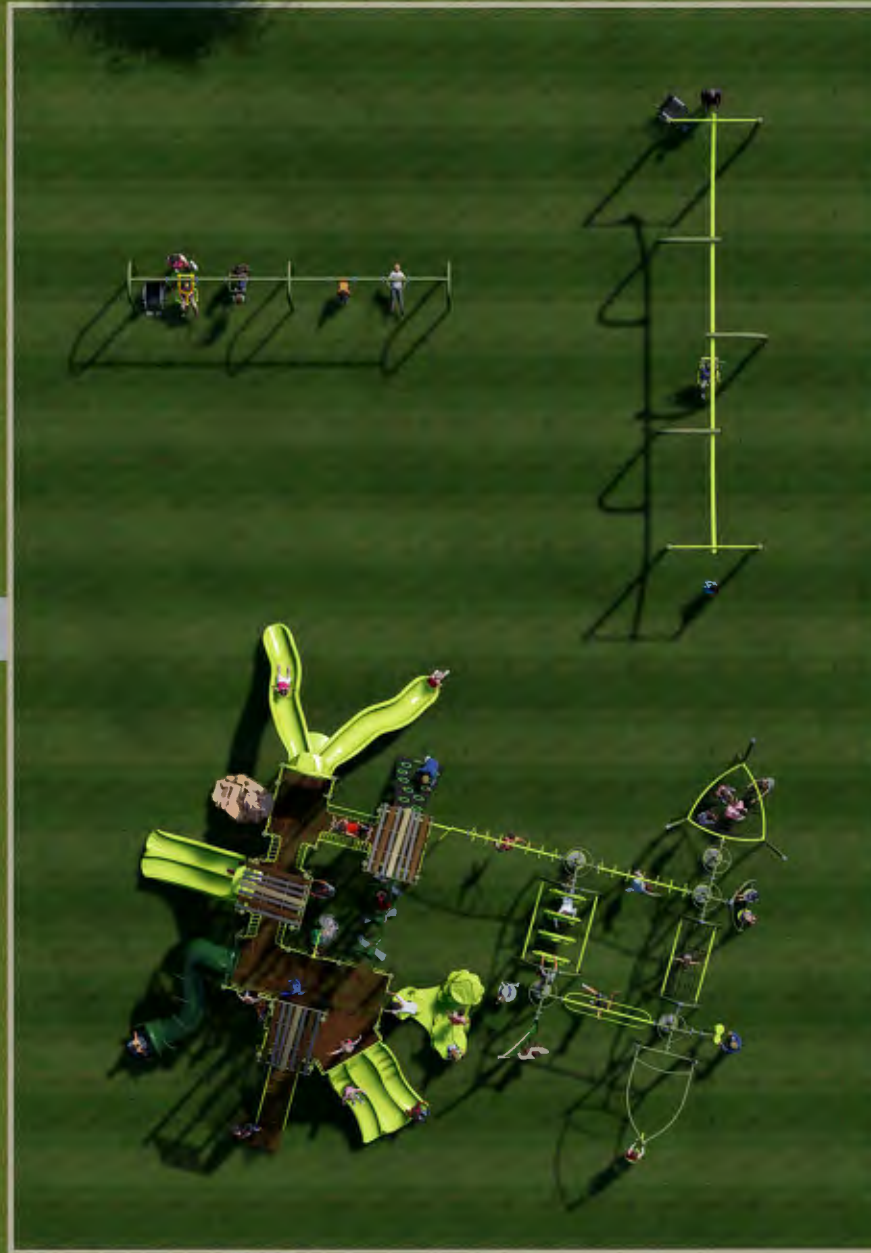

SPRINGFIELD PARK - OPT 3

Buchanan, WI D12061R





SPRINGFIELD PARK - OPT 3
Buchanan, WI D12061R





VERIFY LOCATION AND ORIENTATION

0 10 20 40
SCALE IN FEET

SIDEWALK BY OTHERS

CONCRETE BORDER BY OTHERS

ARTIFICIAL TURF SAFETY SURFACING 6831 SF

PICKLEBALL COURT BY OTHERS

TENNIS COURT BY OTHERS

SAFETY ZONE

ACCESS BY OTHERS

SHELTER BY OTHERS

SANDBOX BY OTHERS

GAGA BALL PIT BY OTHERS

GREEN SPACE

PARKING LOT BY OTHERS

EXISTING HOUSE

Please Initial & Sign the Final Top View:

While it is our intention to install your playground in a safe and timely manner, our success relies on your preparedness. Site preparation and grading to be performed by others and prior to installation. Slope within the play area(s) shall not exceed 1% to ensure a successful installation and a compliant playground. Drain tile systems other than within 4' of the perimeter along drain aggregate base material may require installing after the installation of the play equipment and must be coordinated with installation of safety surface materials. Failure to prepare site(s) to these expectations may void warranty.
If installer is required to re-mobilize. Please contact MN WI Playground if you have any questions.

Maximum depth of safety surface and drain aggregate base should not exceed an 18" depth and shall not be installed until play equipment has been installed.

Mfg. By:



Sold & Distributed By:



P.O. Box 27328, Golden Valley, MN 55427
763-546-7787 1-800-622-5425
Fax 763-546-5050
E-Mail info@mnwiplay.com

THIS PLAN REQUIRES A FINISHED GRADE RESOLUTION

Springfield Park - Option 3


Buchanan, WI

2/5/2024

DWG. D12061R

THIS PRINT IS THE PROPERTY OF MINNESOTA WISCONSIN PLAYGROUND INC. AND IS NOT TO BE USED, COPIED OR REPRODUCED WITHOUT THEIR EXPRESSED WRITTEN PERMISSION.

SCALE: 1" = 40'-0"

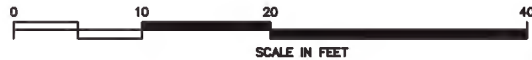


VERIFY LOCATION AND ORIENTATION

SIDEWALK BY OTHERS

CONCRETE BORDER BY OTHERS

ARTIFICIAL TURF SAFETY SURFACING
6831 SF @ 9" CFH

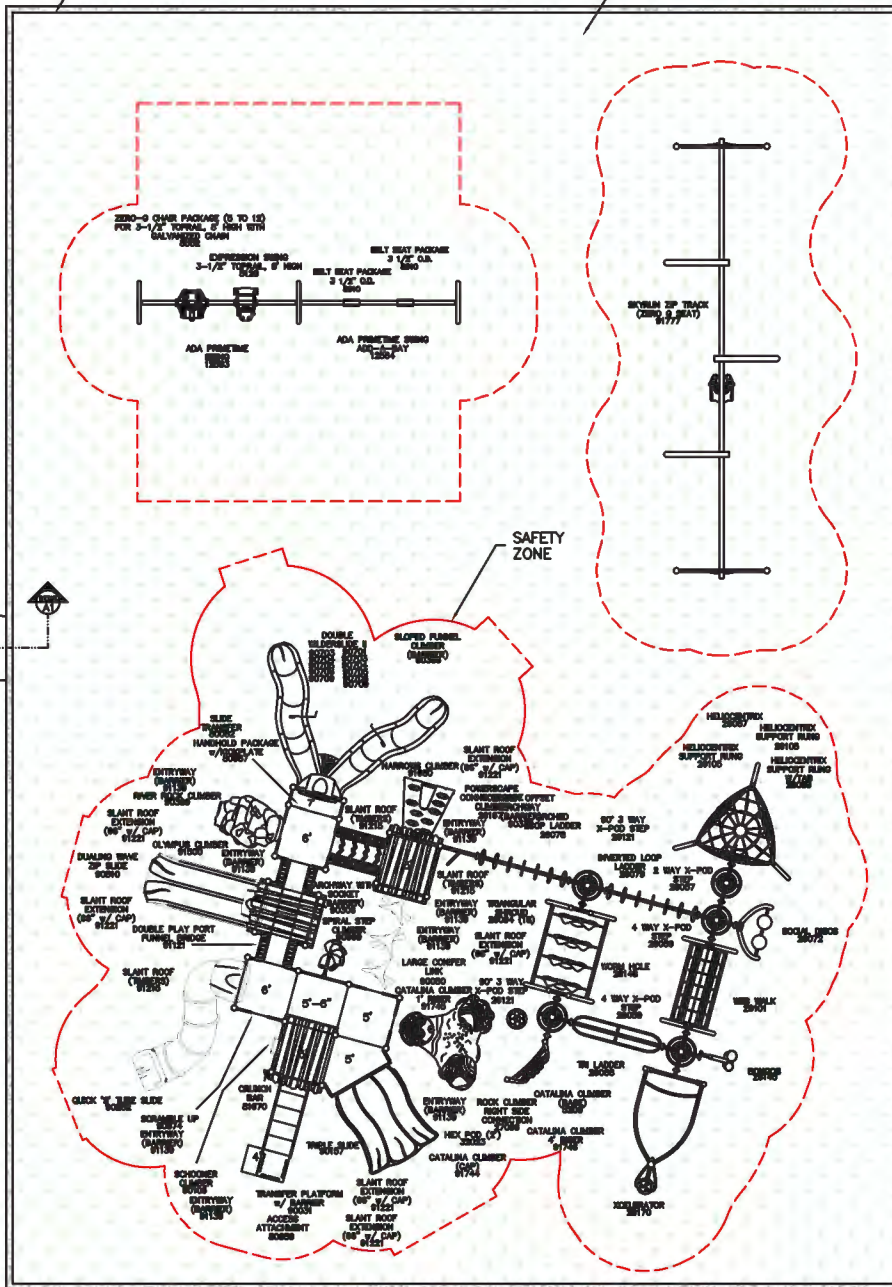

SAFETY ZONE

ACCESS BY OTHERS

ADA REQUIREMENTS FOR STRUCTURE AGES 5-12 YEARS OLD

TOTAL NUMBER OF ELEVATED PLAY COMPONENTS	IN PLAN	14	REQ'D.	7
TOTAL EVENTS ACCESSIBLE VIA TRANSFER	IN PLAN	14	REQ'D.	0
TOTAL ACCESSIBLE EVENTS VIA RAMP	IN PLAN	0	REQ'D.	5
TOTAL ACCESSIBLE GROUND LEVEL EVENTS	IN PLAN	21	REQ'D.	3
DIFFERENT TYPES OF GROUND LEVEL EVENTS	IN PLAN	8	REQ'D.	3

THIS PLAYGROUND MEETS ALL CURRENT ADA REQUIREMENTS & THE FINAL RULE ABOVE CHART/INFO IS APPLICABLE WHEN USING AN ACCESSIBLE SAFETY SURFACE

TO PROPOSED PARKING LOT

PROPOSED TREE BY OTHERS

Please Initial & Sign the Final Top View:

Mfg. By: **PLAYTIME COMPANY**
Enriching Childhood Through Play.


Sold & Distributed By: **MINNESOTA WISCONSIN PLAYGROUND**
THIS PLAN REQUIRES A FINISHED GRADE RESOLUTION

P.O. Box 27328, Golden Valley, MN 55427
763-546-7787 1-800-622-5425
Fax 763-546-5050
E-Mail info@mnwiplay.com

Springfield Park - Option 3
Buchanan, WI

2/5/2024

DWG. D12061R

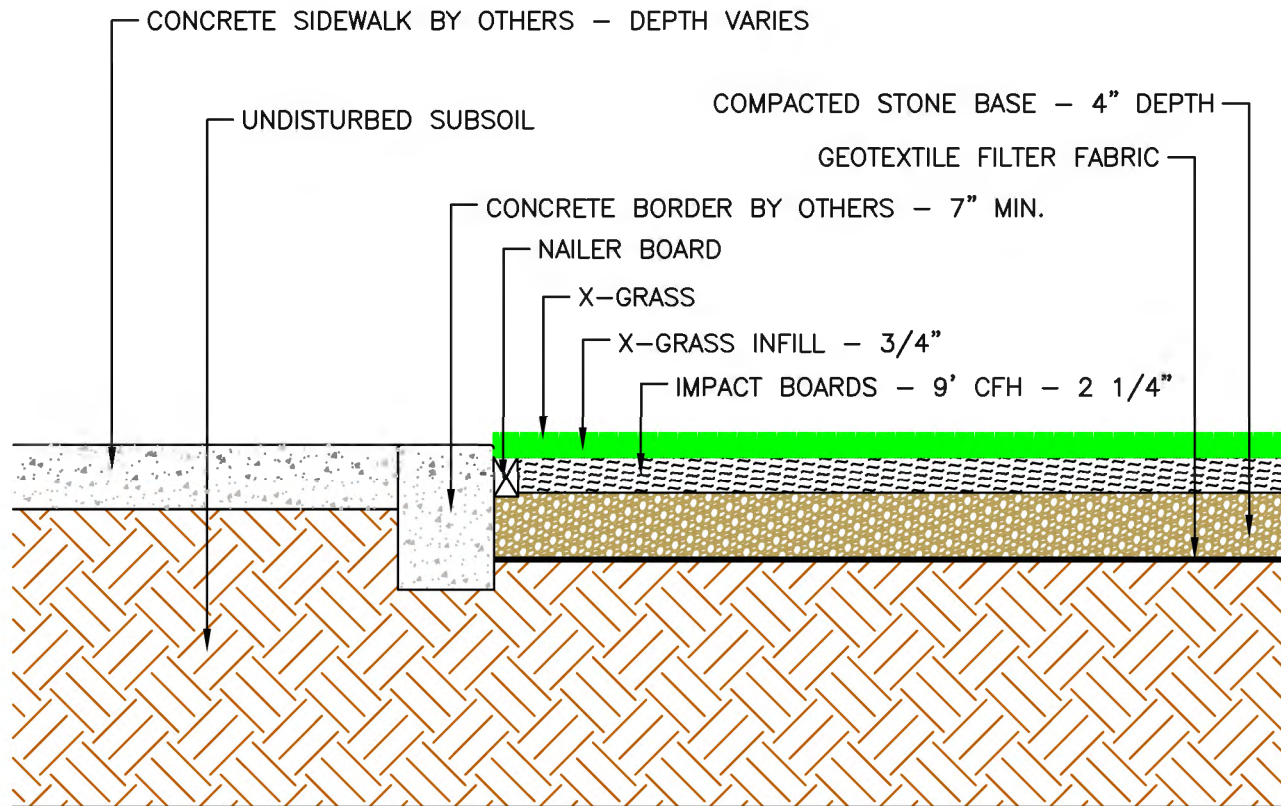

SECT
A-A1

ELEVATION DETAIL – SYNTHETIC TURF
CONCRETE BORDER FLUSH TO SYNTHETIC TURF

SCALE: 1" = 1'-0"

Mfg. By:



Sold & Distributed By:



P.O. Box 27328, Golden Valley, MN 55427

763-546-7787 1-800-622-5425

Fax 763-546-5050

E-Mail info@mnwisplay.com

Springfield Park - Option 3

Buchanan, WI

2/5/2024

DWG. D12061R

THIS PRINT IS THE PROPERTY OF MINNESOTA WISCONSIN PLAYGROUND INC. AND IS NOT TO BE USED, COPIED OR REPRODUCED WITHOUT THEIR EXPRESSED WRITTEN PERMISSION.