




URBAN SECTION ALTERNATIVE OPTION – CURB & GUTTER WITH STORM SEWER

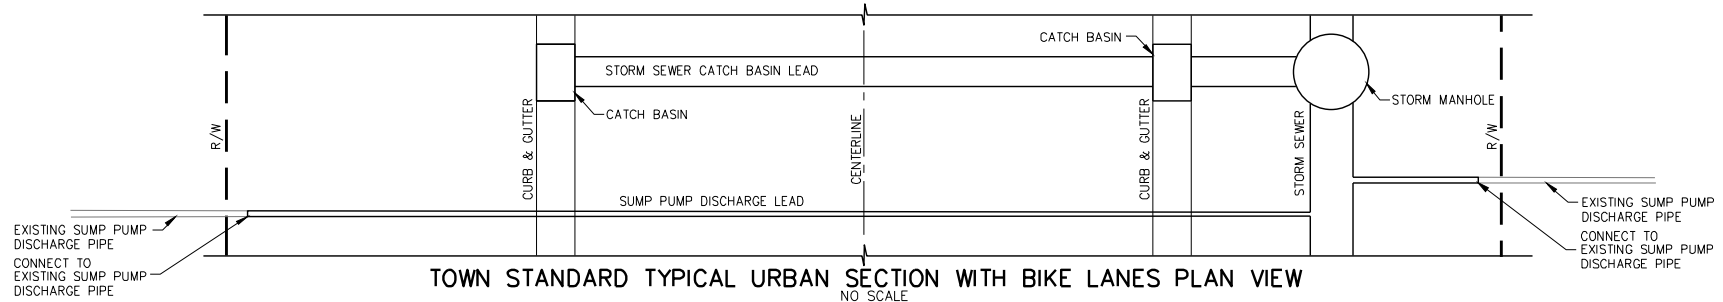

TOWN STANDARD TYPICAL URBAN SECTION WITH BIKE LANES PLAN VIEW
NO SCALE

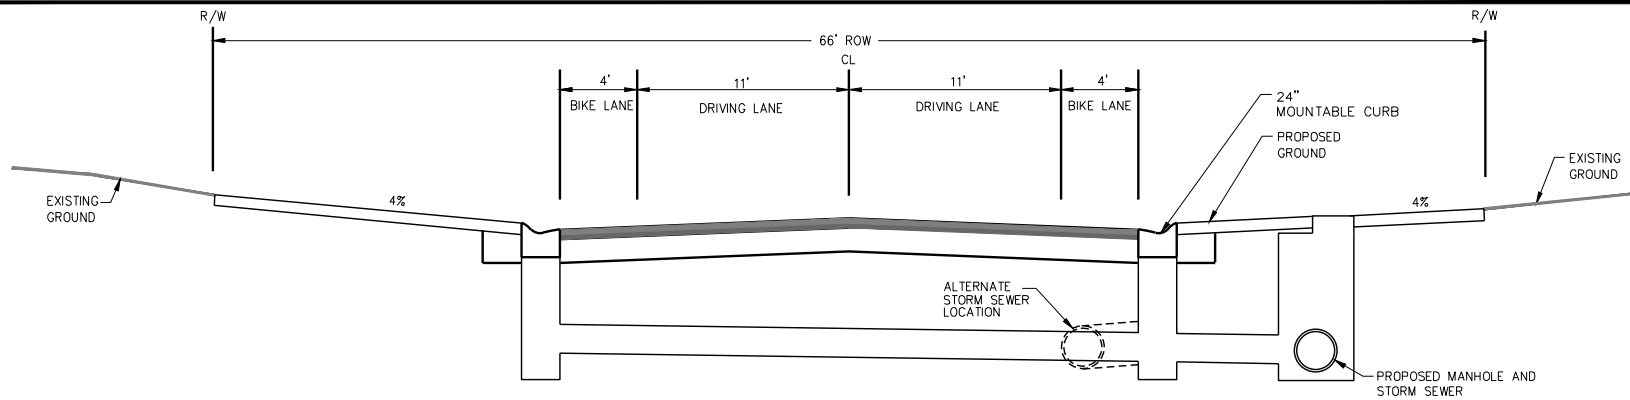

TOWN STANDARD TYPICAL URBAN SECTION WITH BIKE LANES
STORM SEWER AT CATCH BASIN LOCATIONS – ALTERNATIVE OPTION U5
NO SCALE

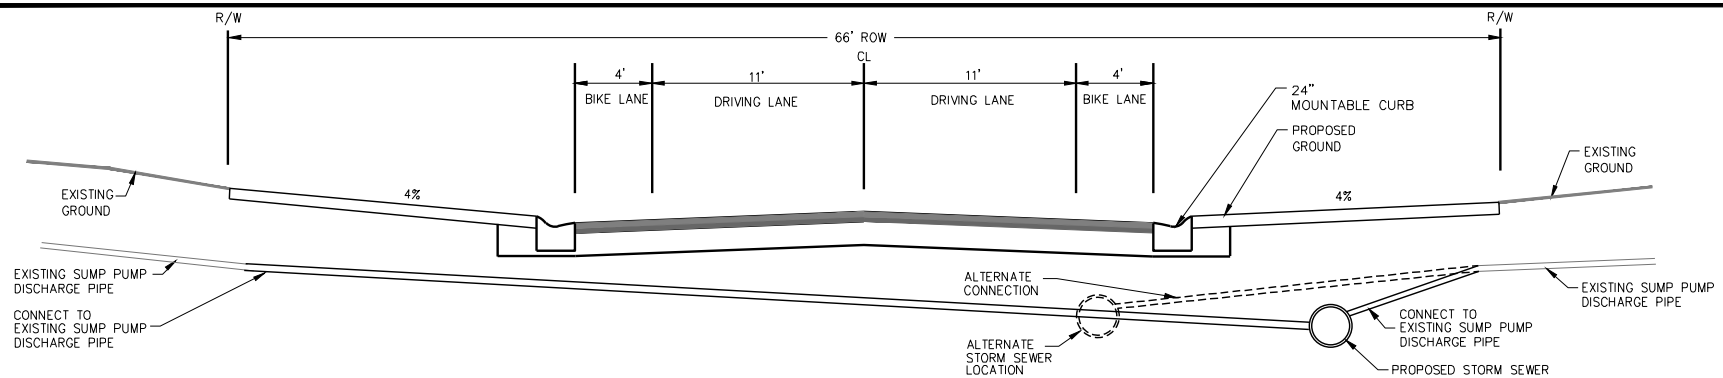

TOWN STANDARD TYPICAL URBAN SECTION WITH BIKE LANES
STORM SEWER AT SUMP PUMP LOCATIONS – ALTERNATIVE OPTION U5
NO SCALE

JOB NO.
BOOK NO.
DRAWN BY
CHECKED BY
DATE
REVISIONS
REFERENCE FILE
DRAWING FILE

www.cedarcorp.com
800-472-1372

Cedar *corp* **ation**

engineers, architects, planners, environmental scientists
and landscape architects

1415 Bellevue Street
Suite 300
Seattle, WA 98101
Phone: 206-461-3000
Fax: 206-461-3000

1000 Commons W.
Suite 102
Bellevue, WA 98004
Phone: 206-461-3078
Fax: 206-461-3078

TOWN OF BUCHANAN
TOWN STANDARD TYPICAL URBAN SECTION U5
WITH BIKE LANES – ALTERNATIVE OPTION U5
STORM SEWER WITH CATCH BASINS AND SUMP PUMP CONNECTIONS

I:\Clients-CR\B\B\B4916 Buchanan Town of\General\Drainage Concerns\2018 Drainage Policy\Typical Urban Section with Storm Sewer.dwg 07/12/18 4:09:21 PM